
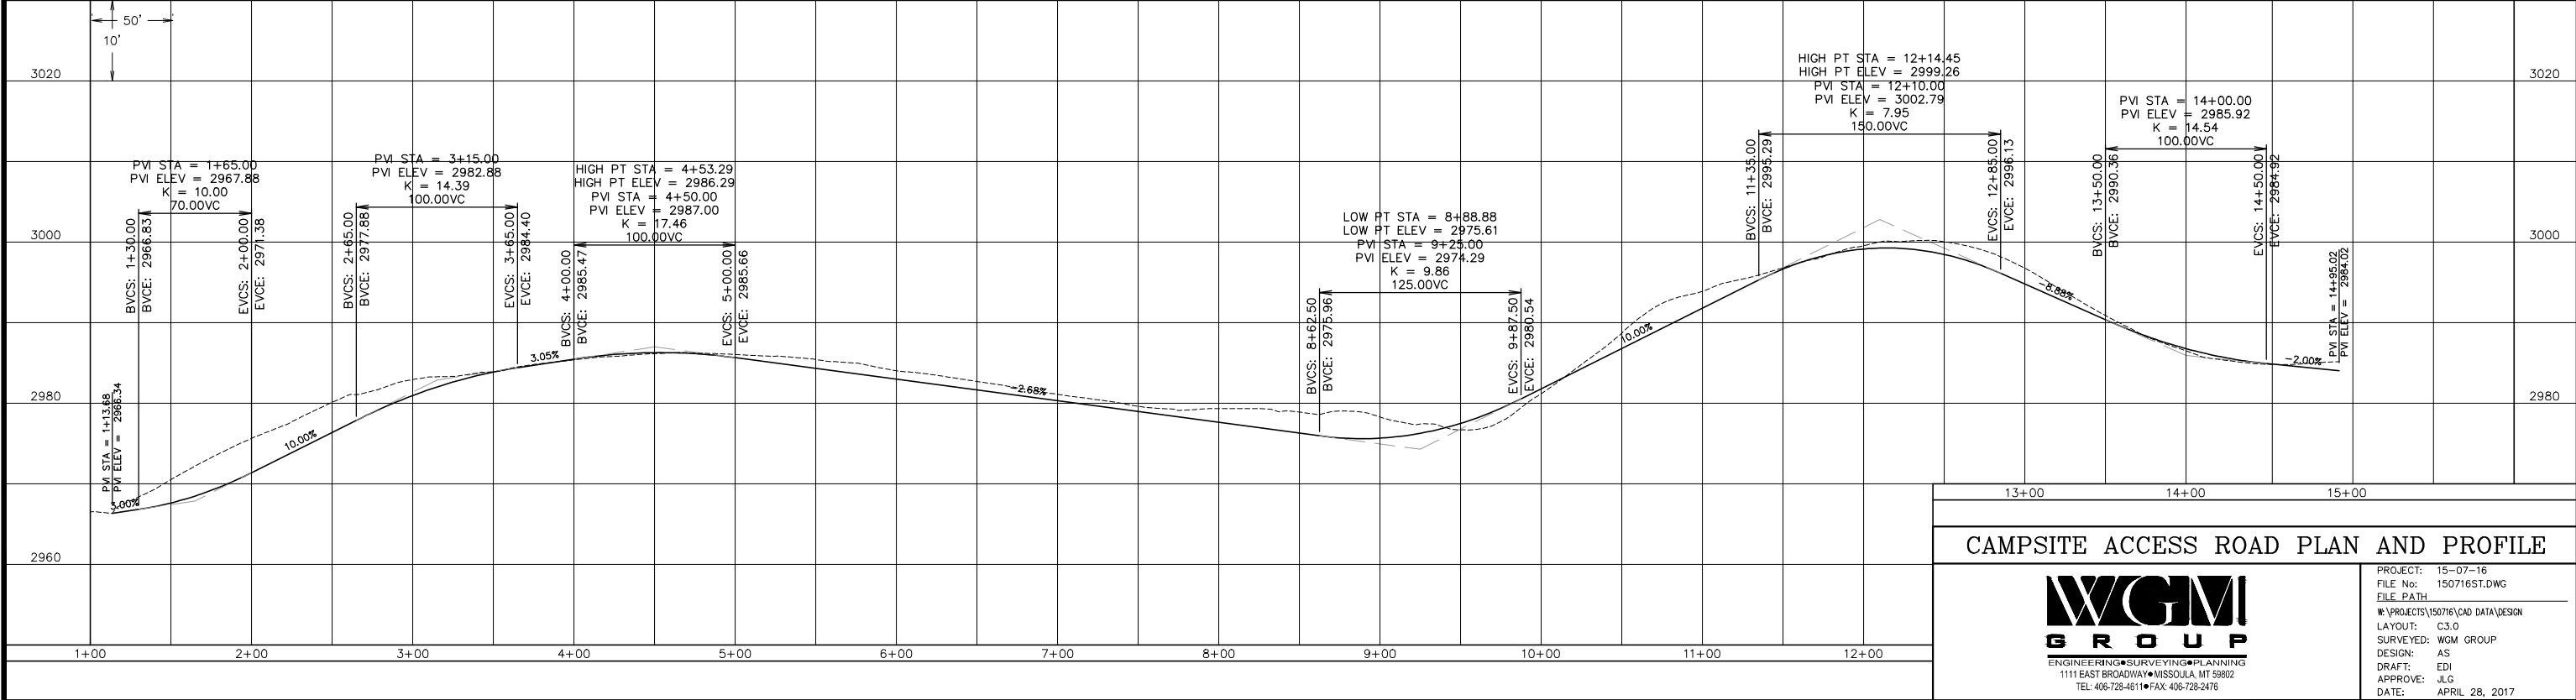
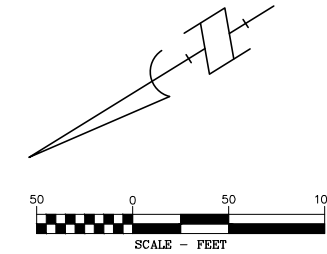



**BID-SET
NOT FOR
CONSTRUCTION**

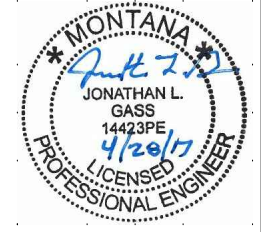


CAMPSITE ACCESS ROAD PLAN AND PROFILE

WGM GROUP
ENGINEERING • SURVEYING • PLANNING
1111 EAST BROADWAY • MISSOULA, MT 59802
TEL: 406-728-4611 • FAX: 406-728-2476

PROJECT: 15-07-16
FILE No: 150716ST.DWG
FILE PATH:
W:\PROJECTS\150716\CAD DATA\DESIGN
LAYOUT: C3.0
SURVEYED: WGM GROUP
DESIGN: AS
DRAFT: EDI
APPROVE: JLG
DATE: APRIL 28, 2017

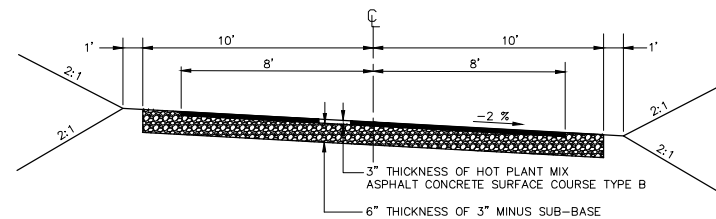


TYPICAL ONE-WAY TRAFFIC ROAD SECTION
NO SCALE

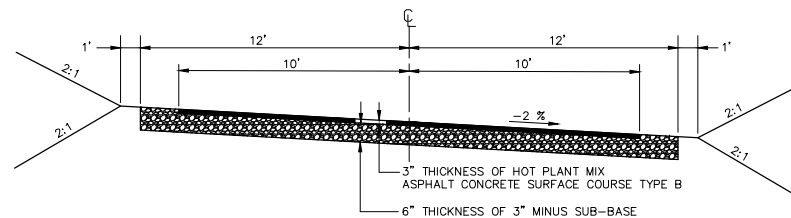

TYPICAL TWO-WAY TRAFFIC ROAD SECTION
NO SCALE

**BID-SET
NOT FOR
CONSTRUCTION**

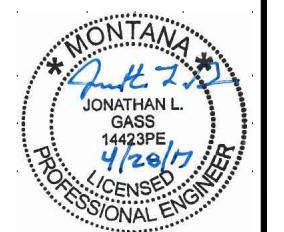

ROAD TYPICAL SECTIONS



PROJECT: 15-07-16
FILE No: 150716ST.DWG
FILE PATH:
W:\PROJECTS\150716\CAD DATA\DESIGN
LAYOUT: C3.1
SURVEYED: WGM GROUP
DESIGN: AS
DRAFT: EDI
APPROVE: JLG
DATE: APRIL 28, 2017

DRAWN BY:	DATE:	REVISED BY:	DATE:	APPROVED BY:	DATE:
CHECKED BY:	DATE:	APPROVED BY:	DATE:	APPROVED BY:	DATE:











**MONTANA
STATE PARKS**


**FINLEY POINT STATE PARK CAMPGROUND
REGION 1**

FWP #7096123

SHEET: C3.1

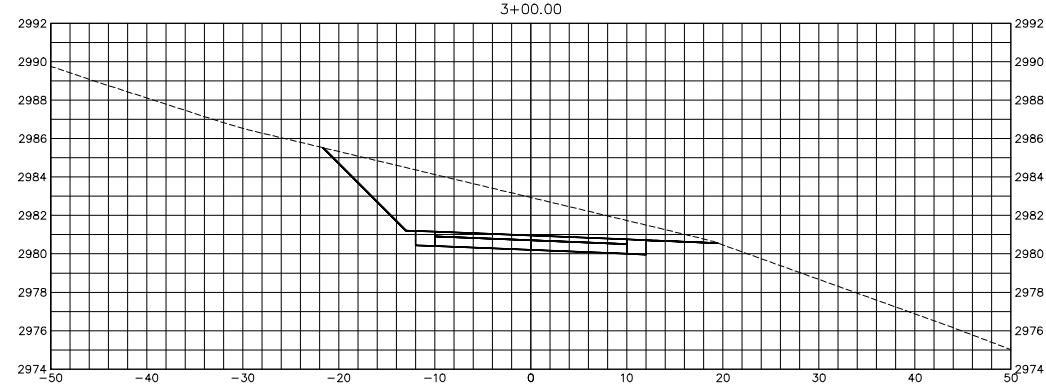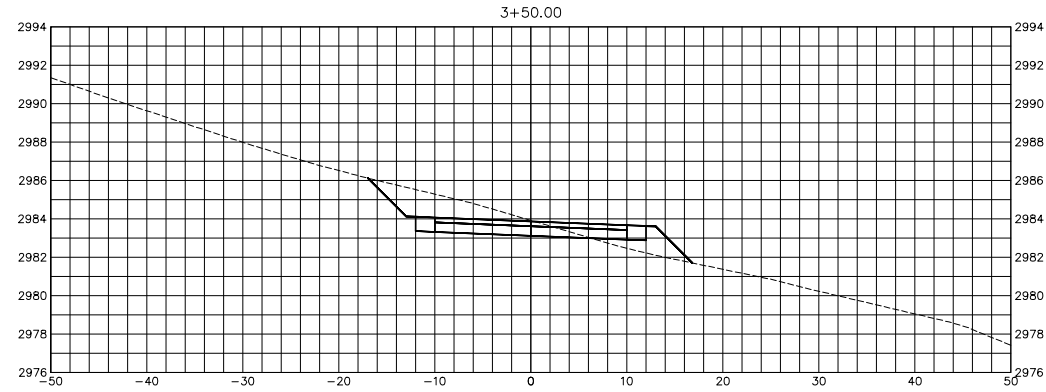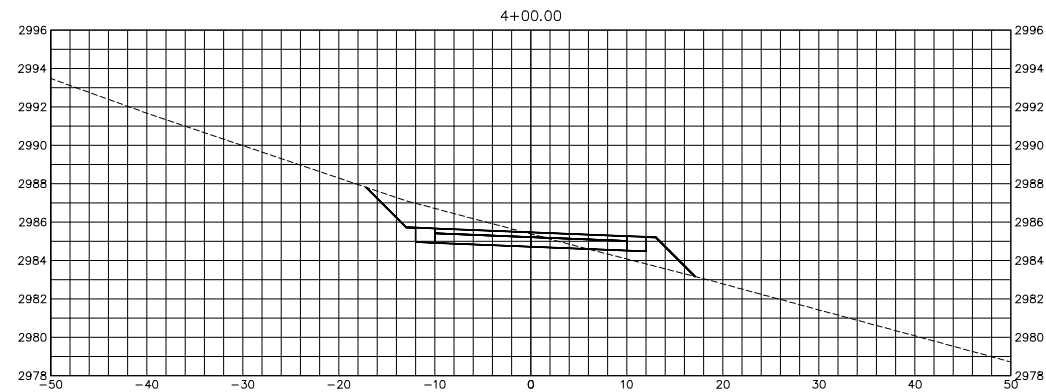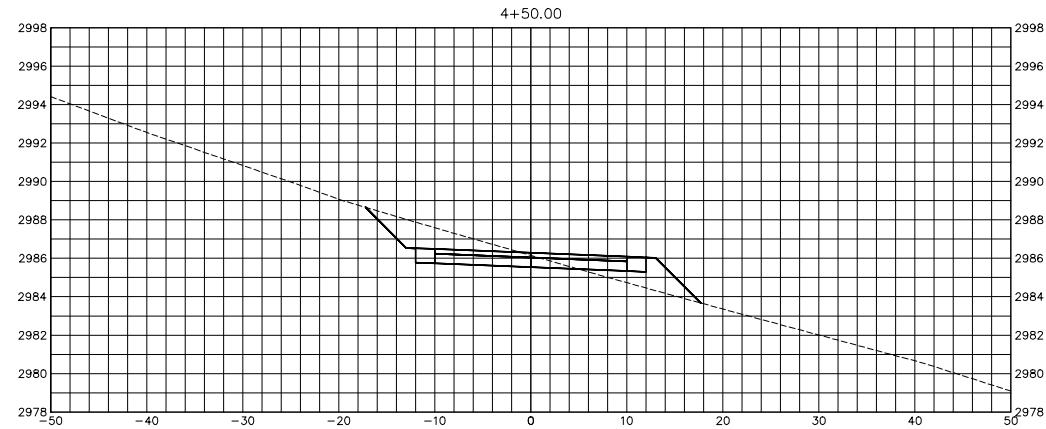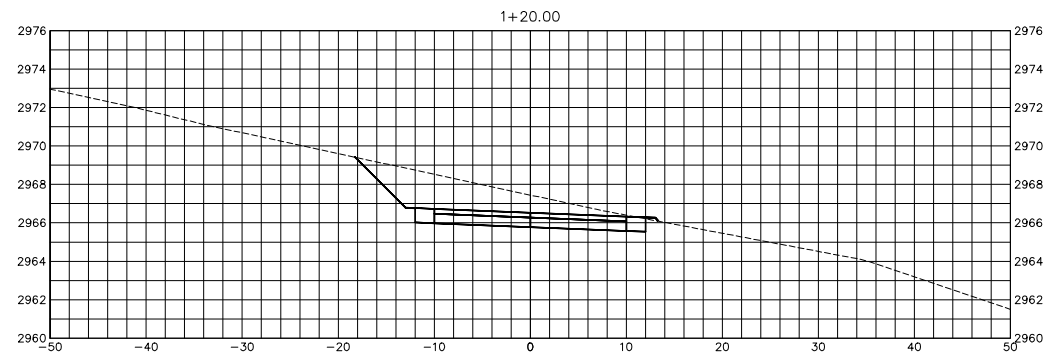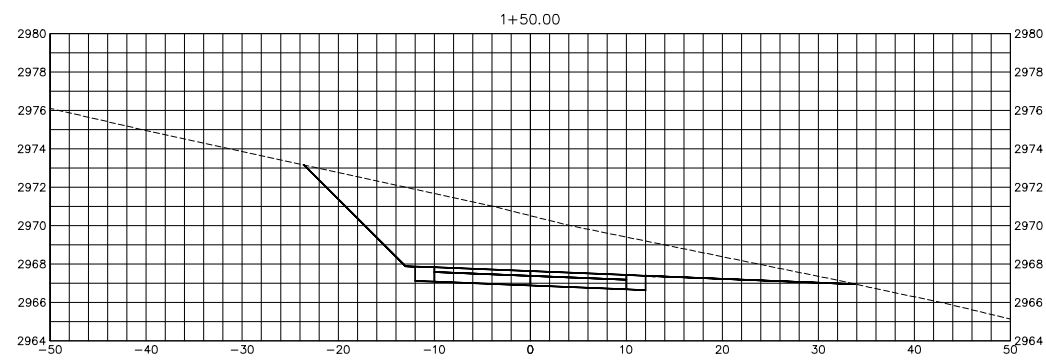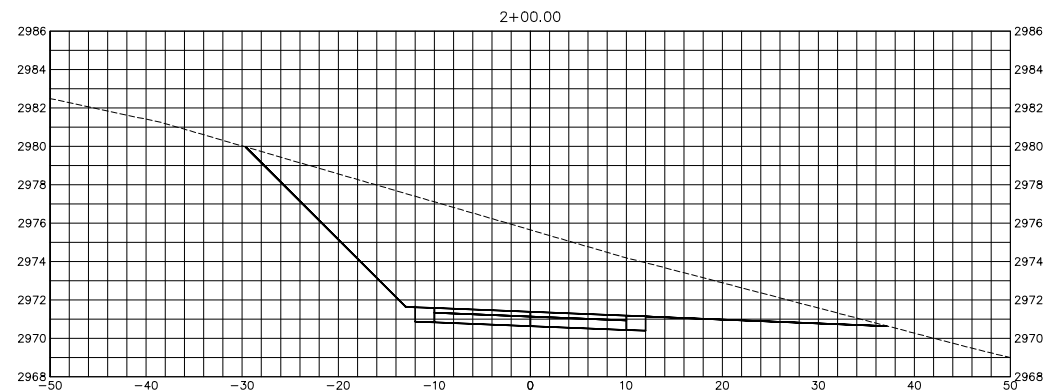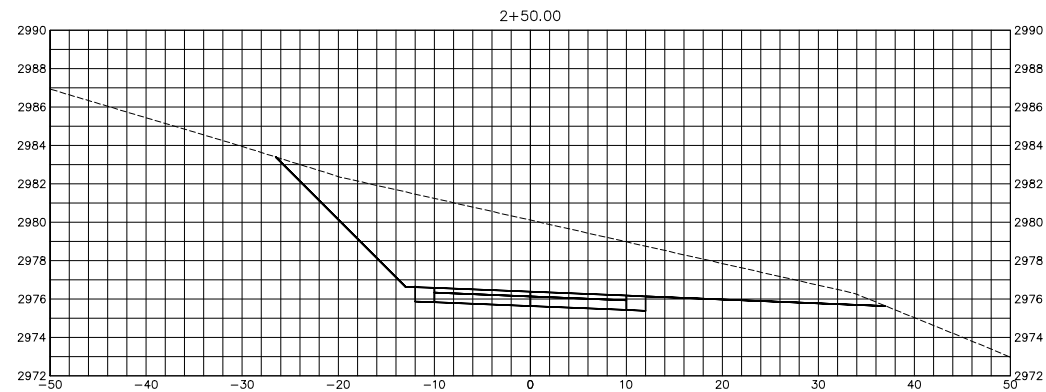

**BID-SET
NOT FOR
CONSTRUCTION**

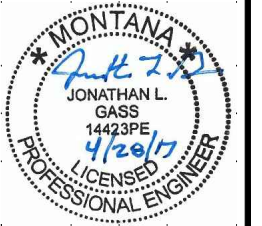

CAMPSITE ACCESS ROAD CROSS SECTIONS



PROJECT: 15-07-16
FILE No: 150716ST.DWG
FILE PATH:
W:\PROJECTS\150716\CAD DATA\DESIGN
LAYOUT: XS1
SURVEYED: WGM GROUP
DESIGN: AS
DRAFT: EDI
APPROVE: JLG
DATE: APRIL 28, 2017








DRAWN BY:	DATE:	REVISED BY:	DATE:	APPROVED BY:	DATE:
CHECKED BY:	DATE:	APPROVED BY:	DATE:	APPROVED BY:	DATE:




**MONTANA
STATE PARKS**

**FINLEY POINT STATE PARK CAMPGROUND
REGION 1
FWP #7096123**

SHEET: XS1

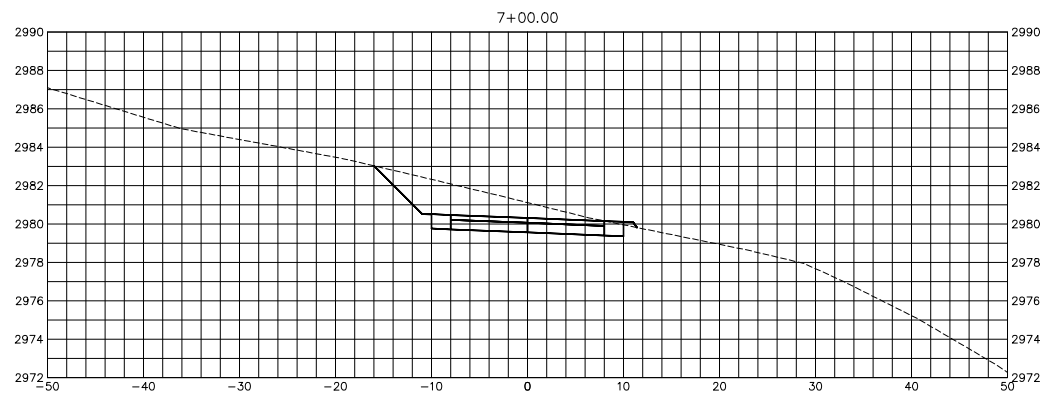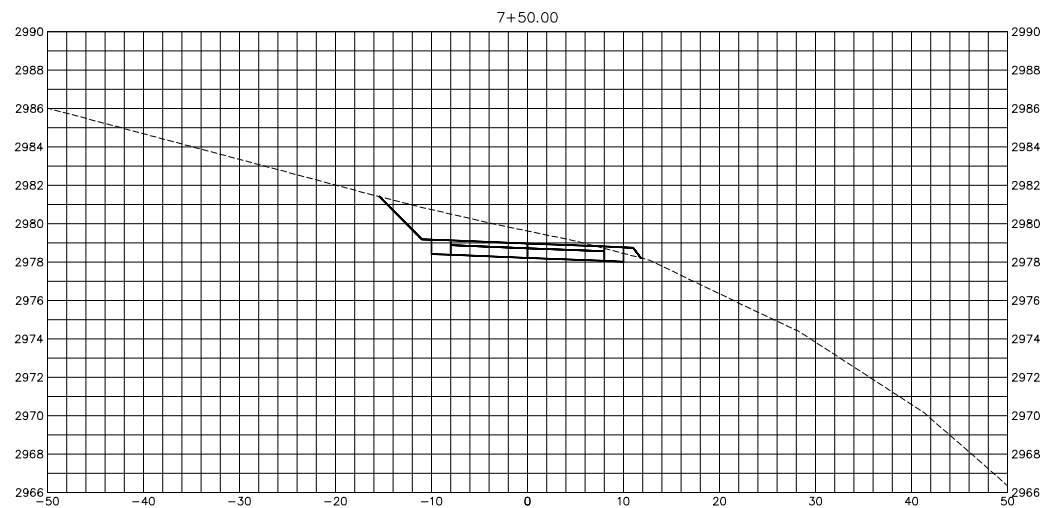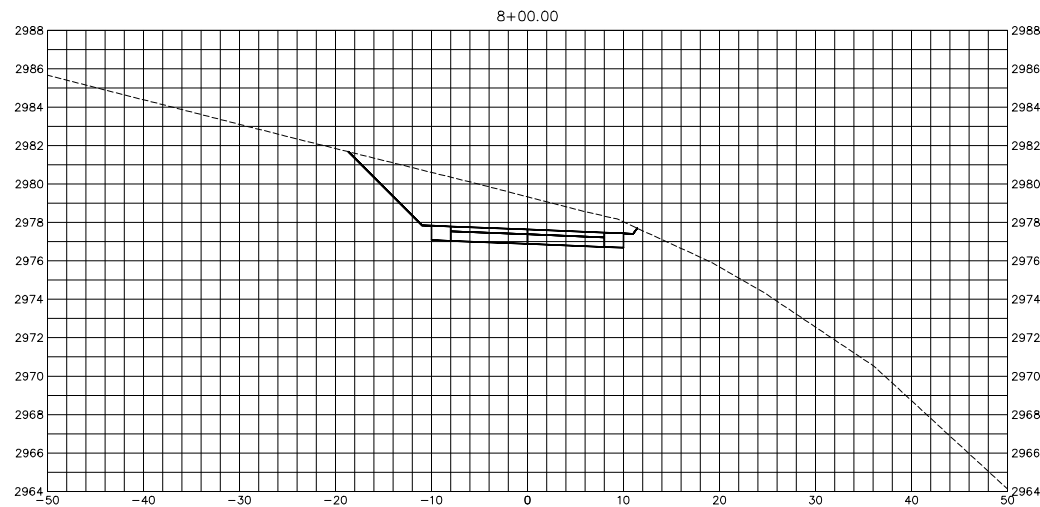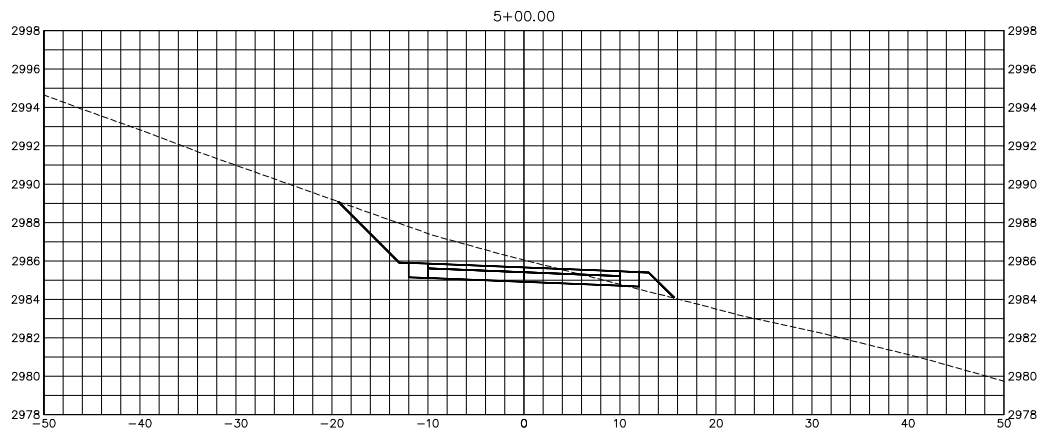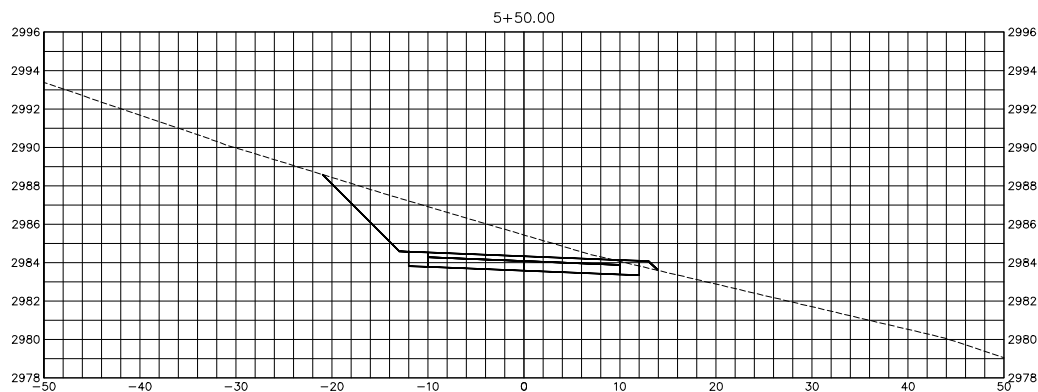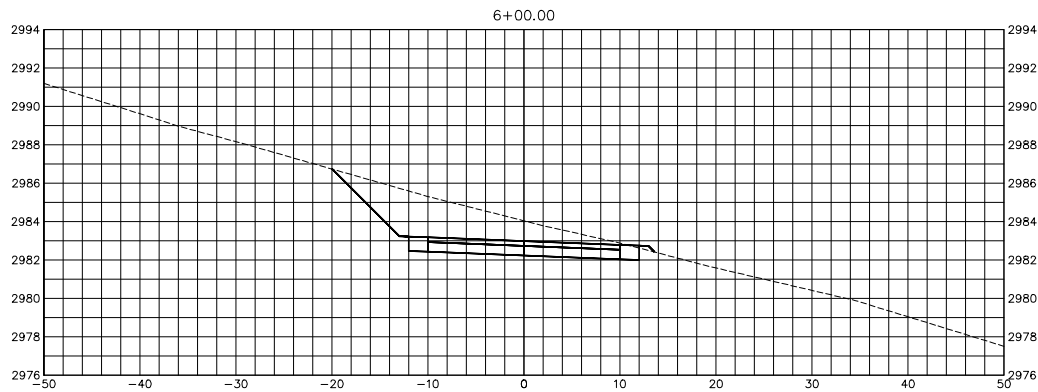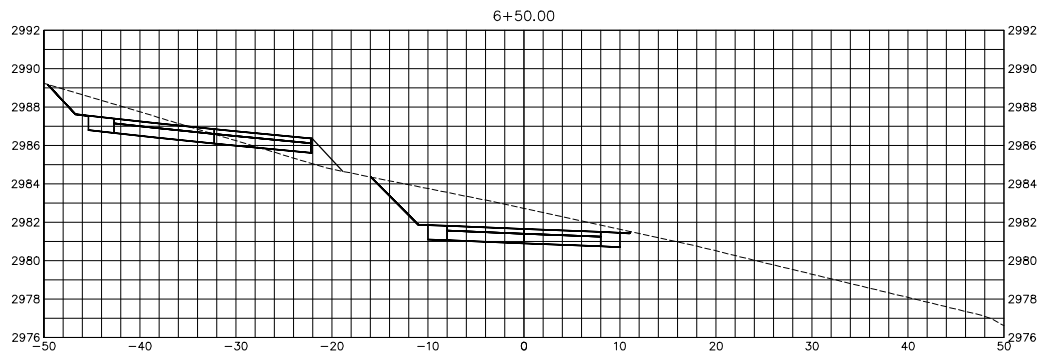

**BID-SET
NOT FOR
CONSTRUCTION**

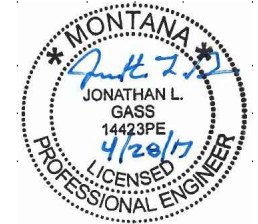

CAMPSITE ACCESS ROAD CROSS SECTIONS



PROJECT: 15-07-16
FILE No: 150716ST.DWG
FILE PATH:
W:\PROJECTS\150716\CAD DATA\DESIGN
LAYOUT: XS2
SURVEYED: WGM GROUP
DESIGN: AS
DRAFT: EDI
APPROVE: JLG
DATE: APRIL 28, 2017

DRAWN BY:	DATE:	REVISED BY:	DATE:	APPROVED BY:	DATE:
CHECKED BY:	DATE:	APPROVED BY:	DATE:	APPROVED BY:	DATE:










**MONTANA
STATE PARKS**


**FINLEY POINT STATE PARK CAMPGROUND
REGION 1
FWP #7096123**

SHEET:

XS2

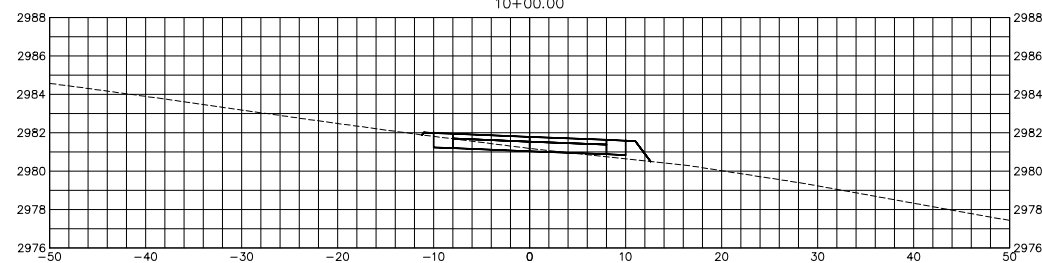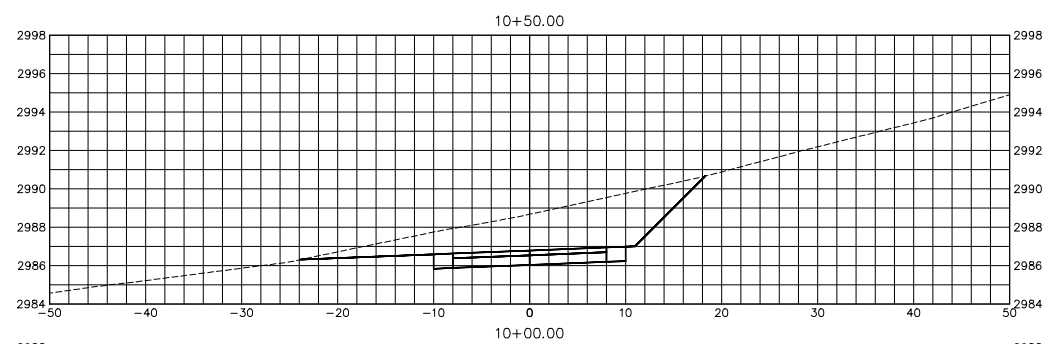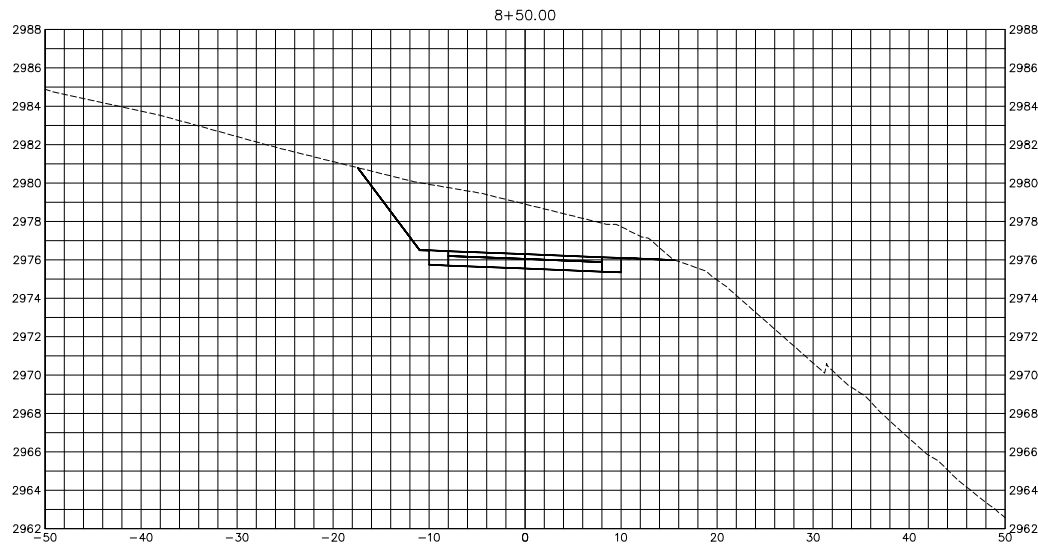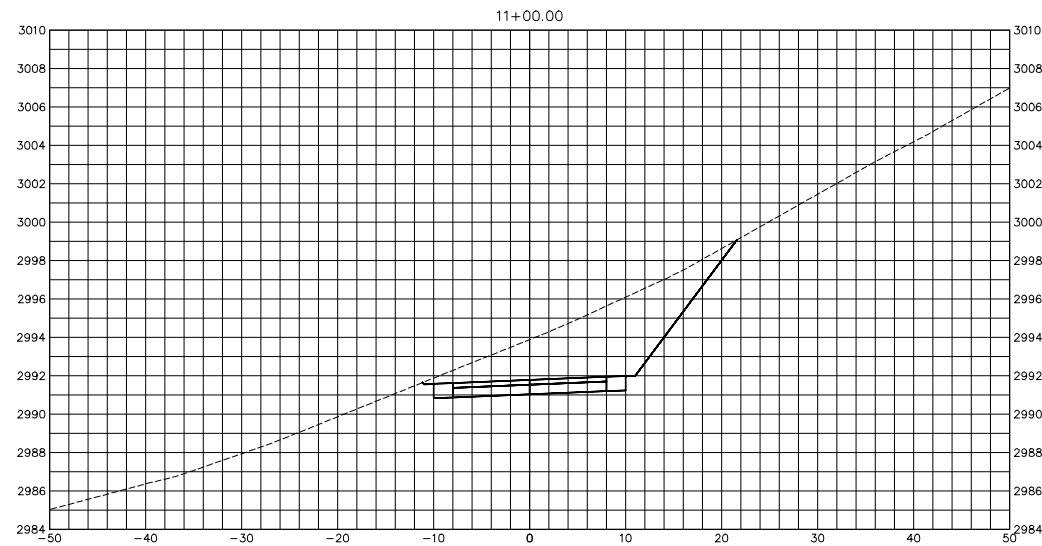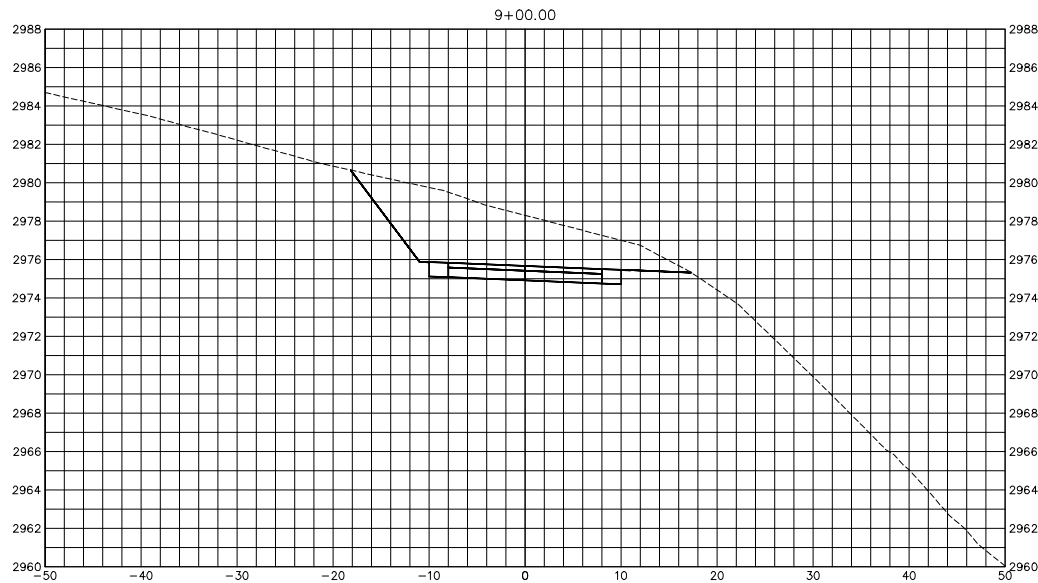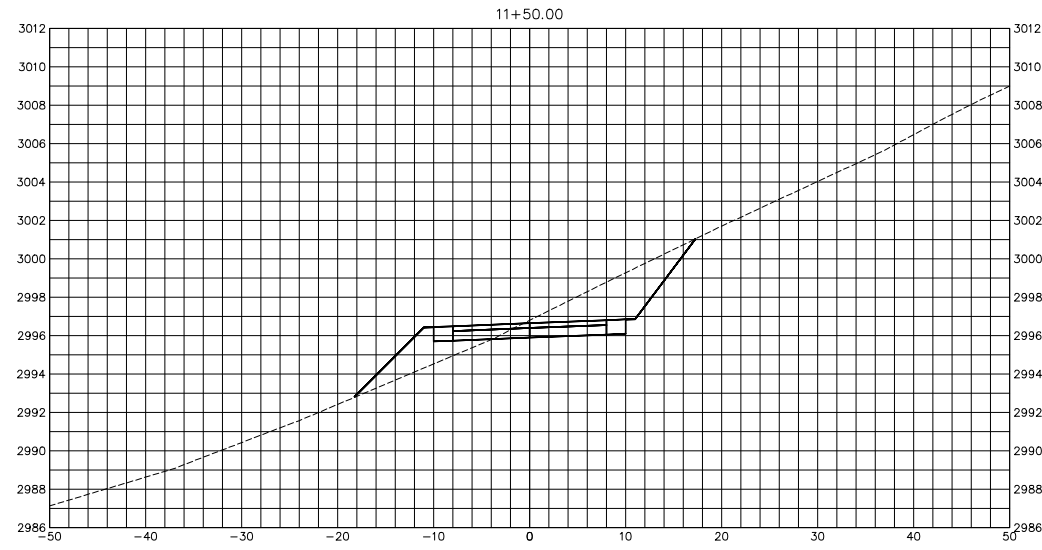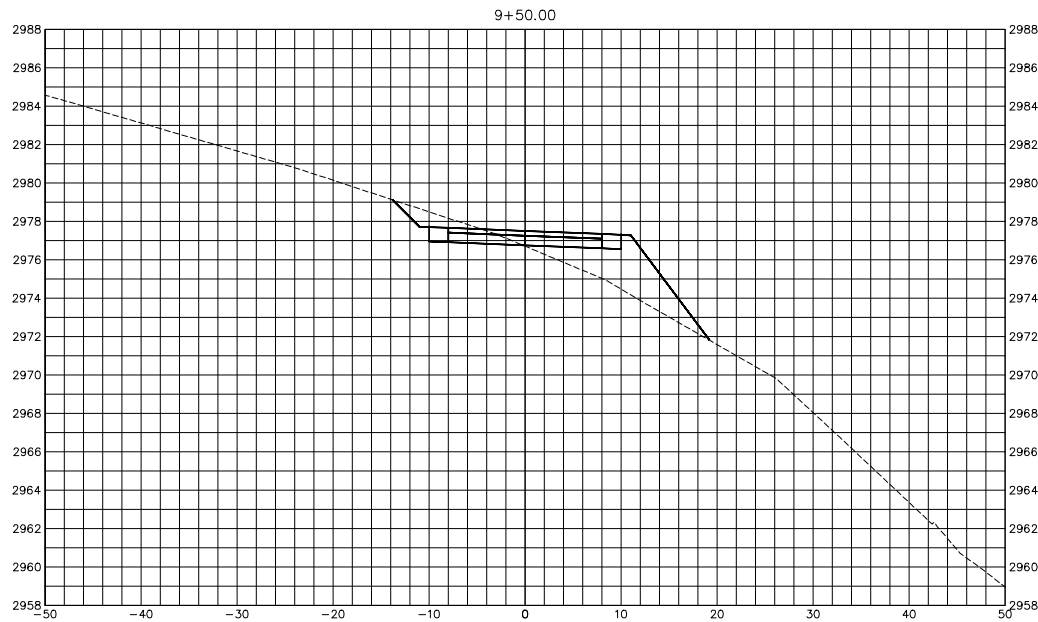

**BID-SET
NOT FOR
CONSTRUCTION**

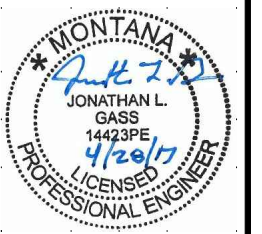

CAMPSITE ACCESS ROAD CROSS SECTIONS



PROJECT: 15-07-16
FILE No: 150716ST.DWG
FILE PATH:
W:\PROJECTS\150716\CAD DATA\DESIGN
LAYOUT: XS3
SURVEYED: WGM GROUP
DESIGN: AS
DRAFT: EDI
APPROVE: JLG
DATE: APRIL 28, 2017

DRAWN BY:	DATE:	REVISED BY:	DATE:	APPROVED BY:	DATE:
CHECKED BY:	DATE:	APPROVED BY:	DATE:	APPROVED BY:	DATE:









**MONTANA
STATE PARKS**

**FINLEY POINT STATE PARK CAMPGROUND
REGION 1**

FWP #7096123

SHEET:

XS3

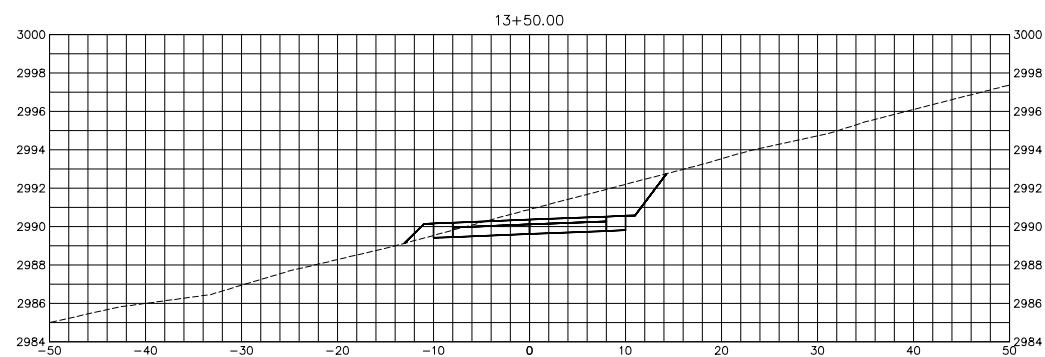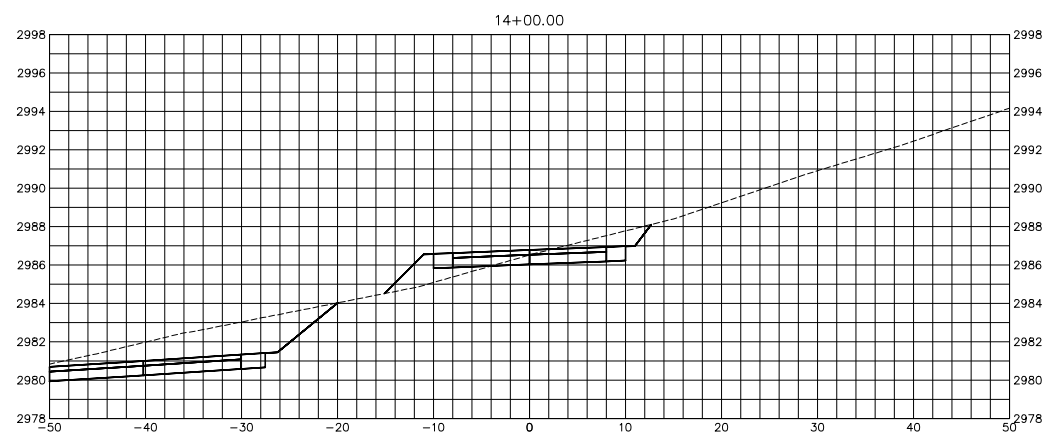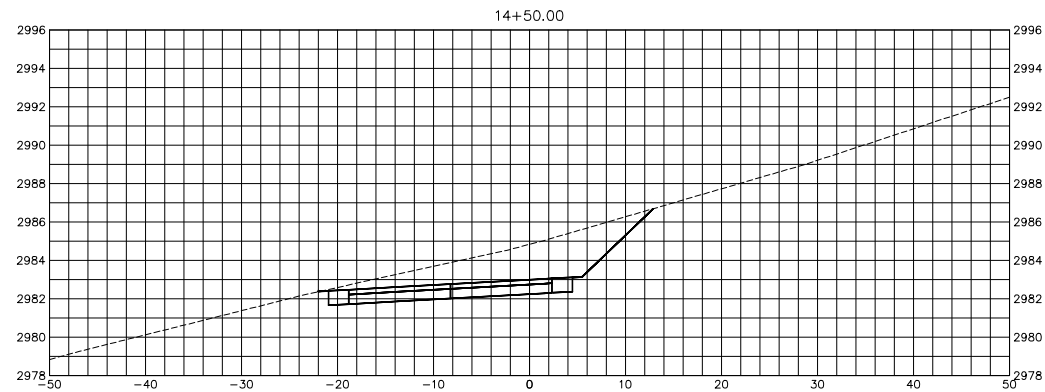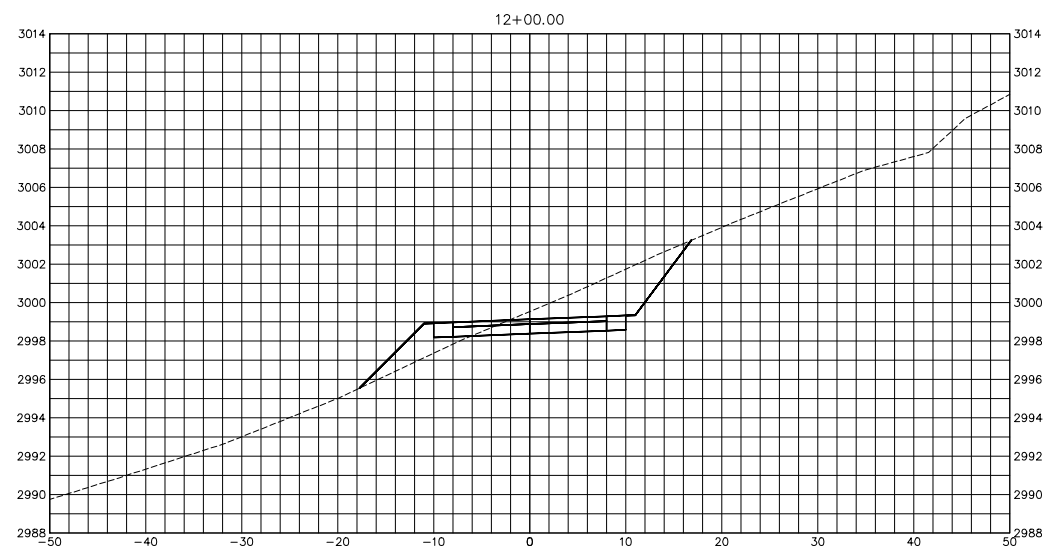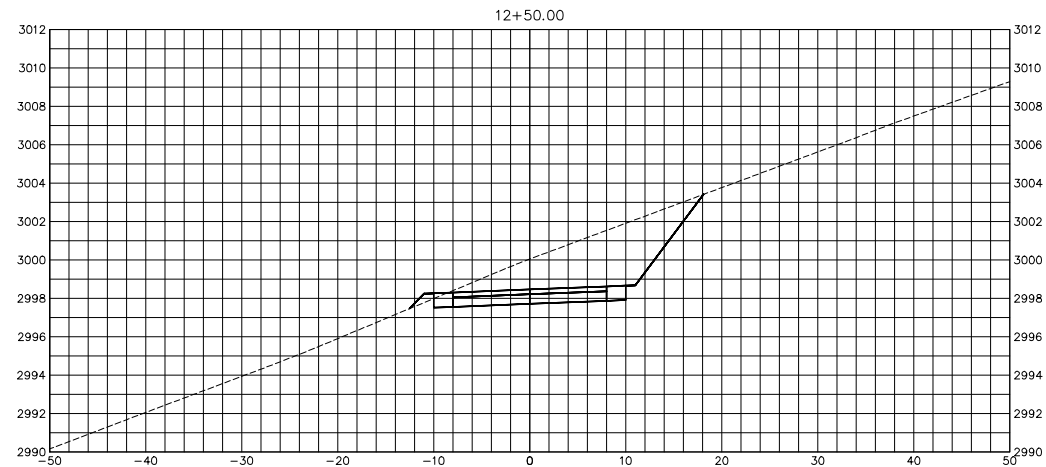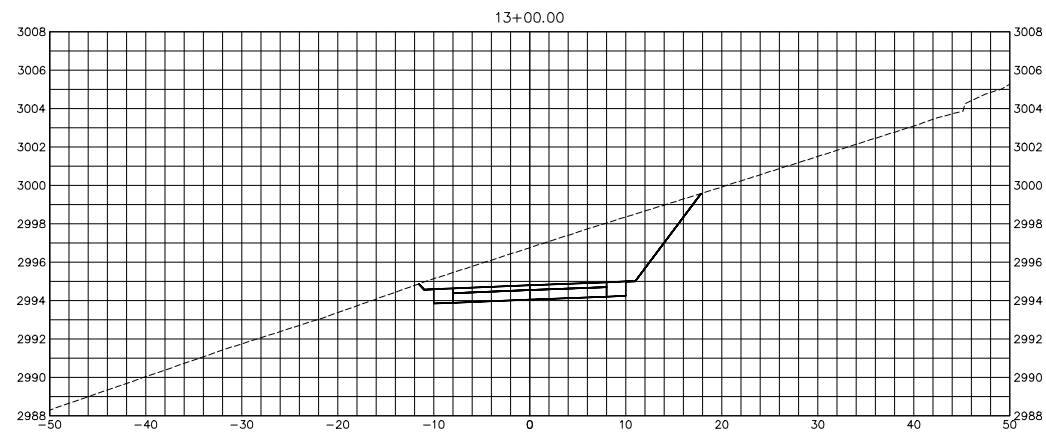

**BID-SET
NOT FOR
CONSTRUCTION**



CAMPSITE ACCESS ROAD CROSS SECTIONS



PROJECT: 15-07-16
FILE No: 150716ST.DWG
FILE PATH:
W:\PROJECTS\150716\CAD DATA\DESIGN
LAYOUT: XS1
SURVEYED: WGM GROUP
DESIGN: AS
DRAFT: EDI
APPROVE: JLG
DATE: APRIL 28, 2017

DRAWN BY: _____	DATE: _____	REVISED BY: _____	DATE: _____	APPROVED BY: _____	DATE: _____
CHECKED BY: _____	DATE: _____	APPROVED BY: _____	DATE: _____	APPROVED BY: _____	DATE: _____



**MONTANA
STATE PARKS**

**FINLEY POINT STATE PARK CAMPGROUND
REGION 1**

FWP #7096123

SHEET:

XS4

GRADING QUANTITIES:

LAKE SIDE CAMPGROUND IMPROVEMENTS GRADING

CUT = 47 C.Y.
FILL = 14 C.Y.

MIDDLE SITE CAMPGROUND IMPROVEMENTS GRADING

TOPSOIL STRIPPING:
1.5' DEPTH = 169 C.Y.

SUBGRADE:

CUT = 32 C.Y.
FILL = 306 C.Y.

CABIN SITE IMPROVEMENTS GRADING

TOPSOIL STRIPPING:
1.5' DEPTH = 120 C.Y.

FINISHED GRADE:

CUT = 23 C.Y.
FILL = 48 C.Y.



UPPER CAMPGROUND IMPROVEMENTS GRADING

TOPSOIL STRIPPING:
1.5' DEPTH = 6,800 CY

EXISTING GROUND MINUS 1.5' VS. CAMP & ROAD GRADING DATUM

CUT = 2961 C.Y.
FILL = 4746 C.Y.

NOTE: ADDITIONAL BORROW MATERIAL TO BE OBTAINED ON EAST
SIDE OF SOUTH FINLEY POINT ROAD. SEE SHEET C4.12 FOR
APPROXIMATE GRADING OF BORROW SITE.

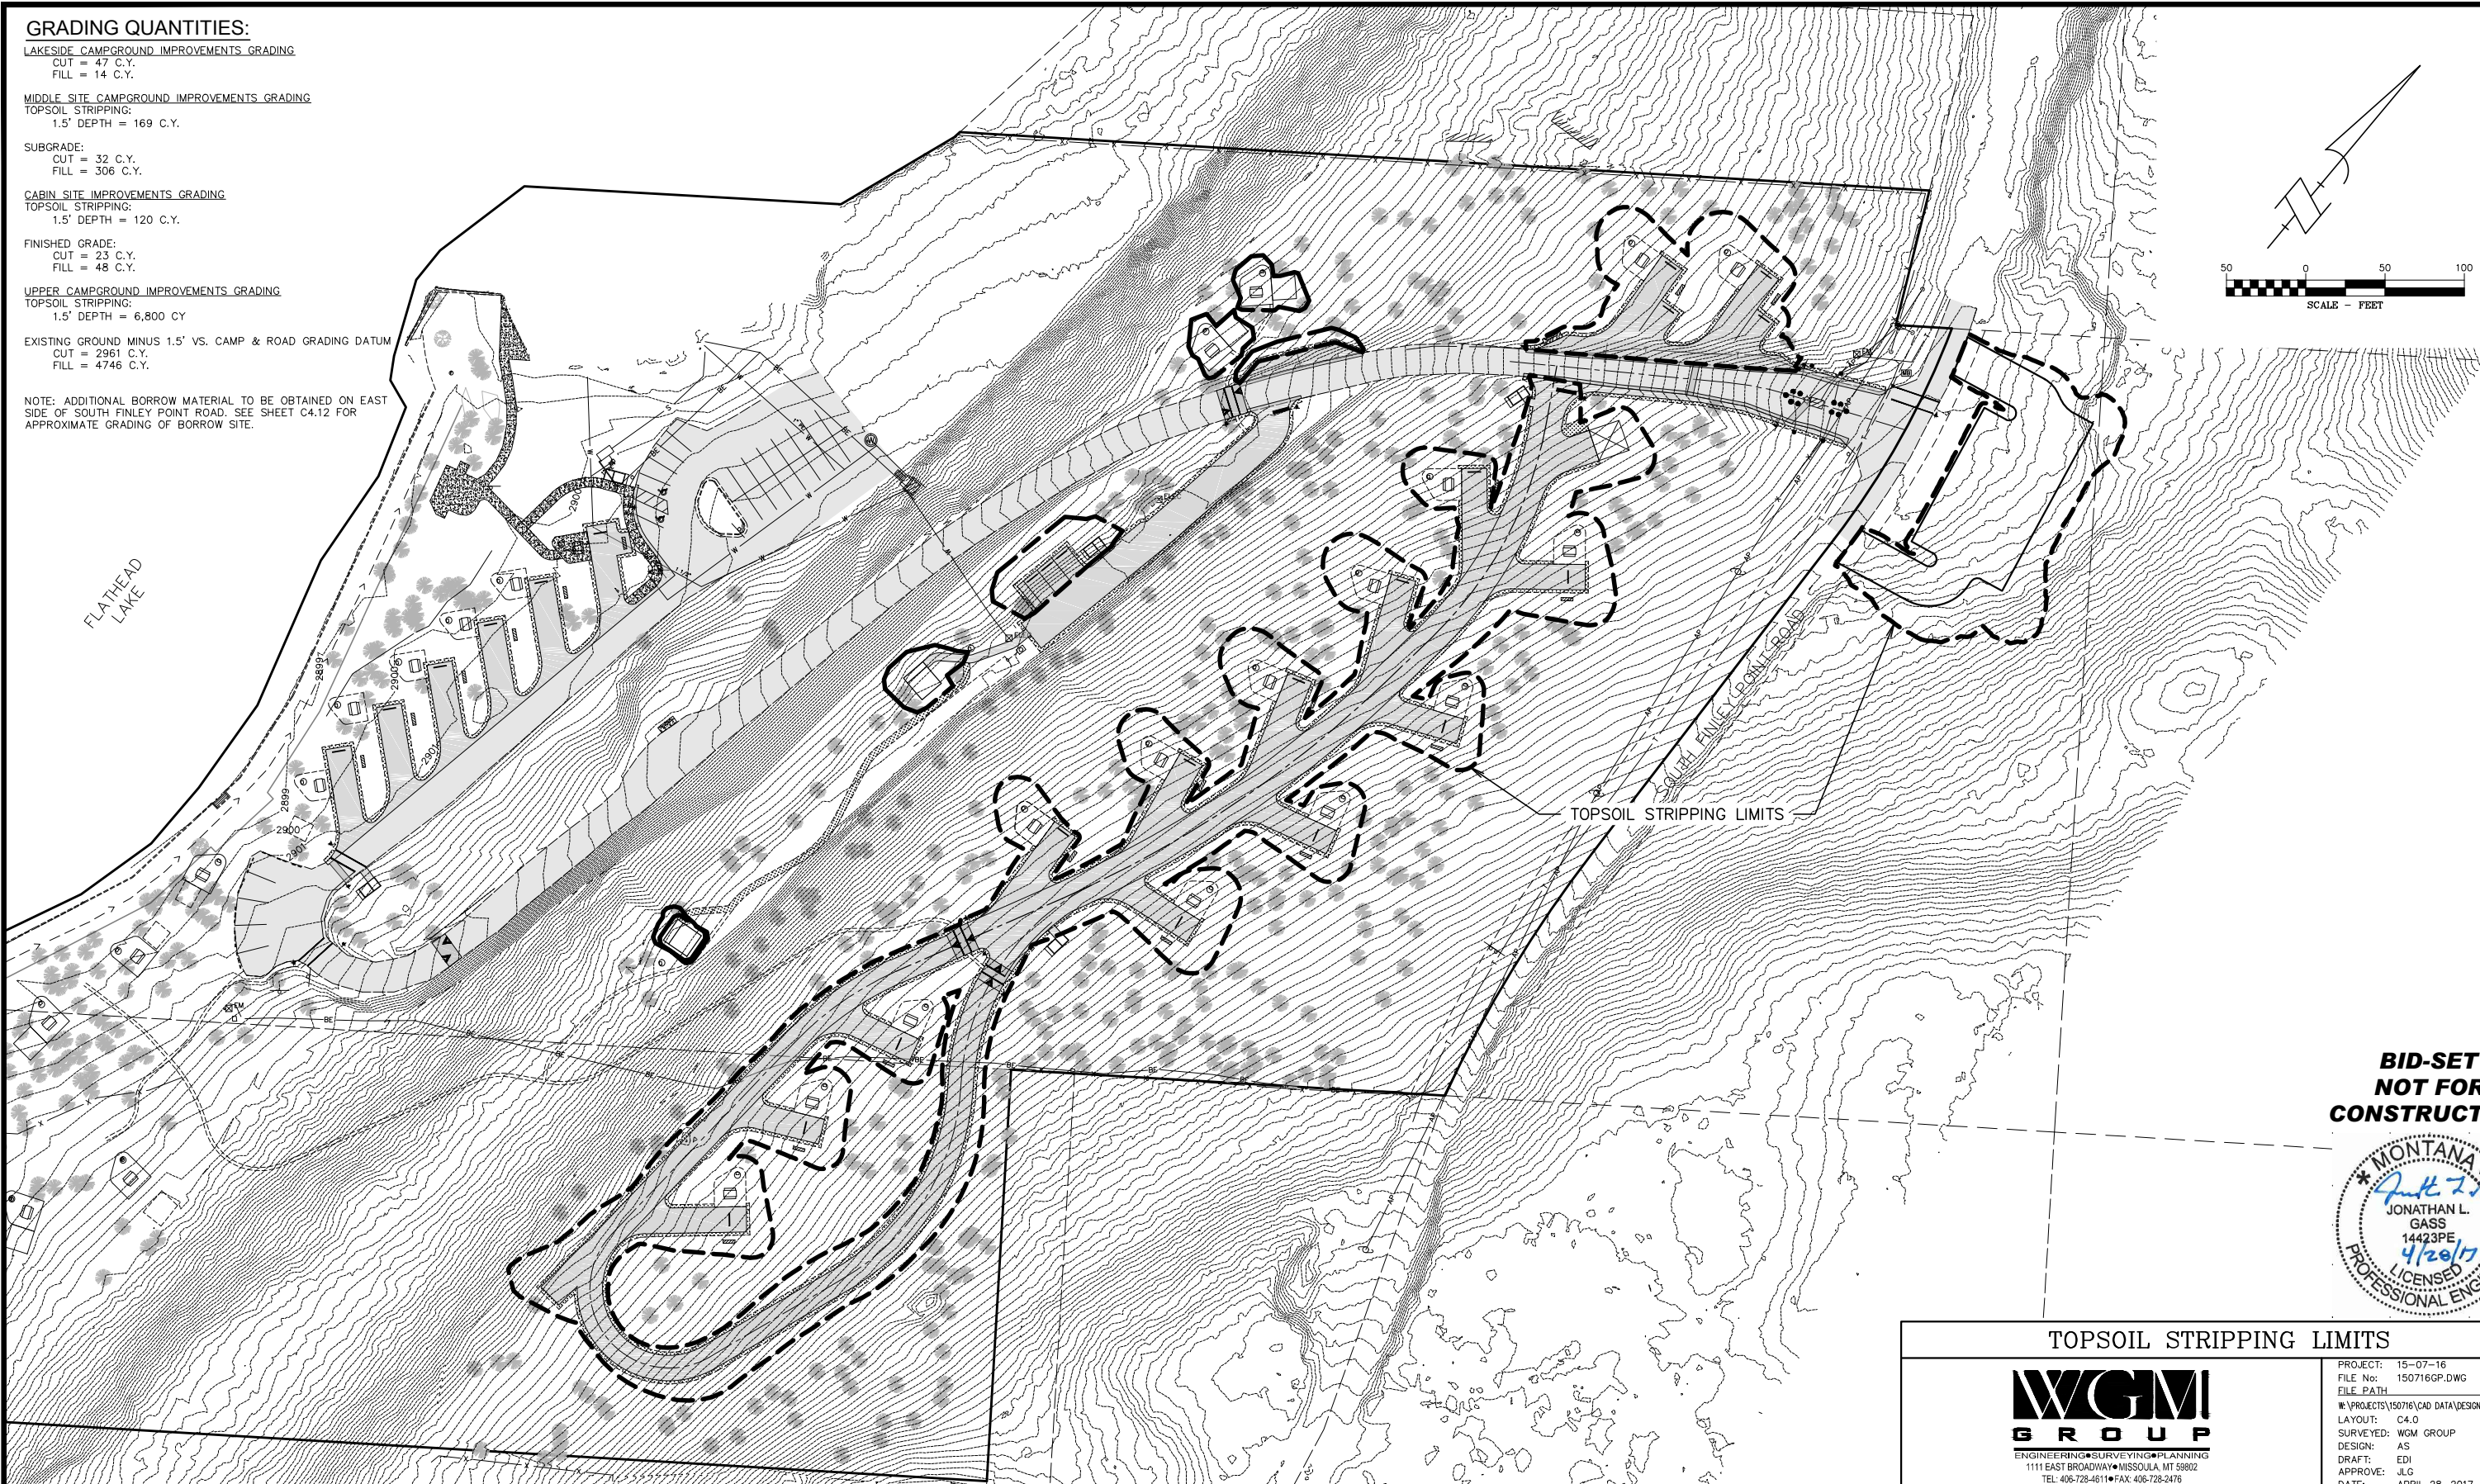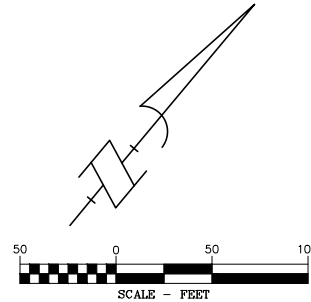

**BID-SET
NOT FOR
CONSTRUCTION**



TOPSOIL STRIPPING LIMITS



PROJECT: 15-07-16
FILE No: 150716GP.DWG
FILE PATH:
W:\PROJECTS\150716\CAD DATA\DESIGN
LAYOUT: C4.0
SURVEYED: WGM GROUP
DESIGN: AS
DRAFT: EDI
APPROVE: JLG
DATE: APRIL 28, 2017

DRAWN BY:	DATE:	REVISED BY:	DATE:	APPROVED BY:	DATE:
CHECKED BY:	DATE:	APPROVED BY:	DATE:	APPROVED BY:	DATE:



**MONTANA
STATE PARKS**




**FINLEY POINT STATE PARK CAMPGROUND
REGION 1
FWP #7096123**

SHEET: C4.0

GENERAL CONSTRUCTION NOTES: (THIS SHEET)

- 1) GRADING AND SLOPE INFORMATION PRESENTED ON THIS SHEET IS BASED ON DESIGN GRADES AND BEST AVAILABLE MAPPING INFORMATION. EXISTING ELEVATIONS AT TIE IN POINTS AND AS-CONSTRUCTED FINISH FLOOR ELEVATIONS SHALL BE VERIFIED PRIOR TO INSTALLATION OF EXTERIOR IMPROVEMENTS. NOTIFY ENGINEER IF DIFFERENT CONDITIONS ARE FOUND. CONTRACTOR RESPONSIBLE FOR ENSURING POSITIVE DRAINAGE AWAY FROM BUILDINGS FOR ALL NATURAL AND PAVED AREAS. CONTRACTOR ALSO RESPONSIBLE FOR ADA COMPLIANCE FOR CONSTRUCTED IMPROVEMENTS.
- 2) WHERE NEW SIDEWALK IS BEING CONSTRUCTED ADJACENT TO EXISTING ASPHALT OR CONCRETE PAVEMENT, THE FOLLOWING SHALL APPLY: PRIOR TO PLACEMENT OF ANY CONCRETE THE CONTRACTOR SHALL HAVE A LICENSED SURVEYOR VERIFY THE GRADE AND CROSS SLOPE OF THE SIDEWALK FORMS. THE CONTRACTOR SHALL SUBMIT THE SLOPES AND GRADES TO THE ENGINEER FOR APPROVAL PRIOR TO PLACEMENT OF CONCRETE. THE CONTRACTOR SHALL NOTIFY THE ENGINEER IMMEDIATELY OF ANY SECTION WHICH DOES NOT CONFORM TO THE DESIGN OR TYPICAL CROSS SECTION. THE CONTRACTOR SHALL BE SOLELY RESPONSIBLE FOR SIDEWALK CONSTRUCTION WITHOUT THE APPROVAL OF THE ENGINEER.
- 3) THIS PLAN IS TO BE USED TO ASSIST THE CONTRACTOR IN HORIZONTAL LOCATION DURING THE STAKING AND LAYOUT. IF THE CONTRACTOR DISCOVERS ANY DISCREPANCY BETWEEN THE GIVEN DATA AND THE INTENT AS SHOWN BY THE DRAWING, THE CONTRACTOR SHALL CONTACT THE ENGINEER FOR CLARIFICATION.

**BID-SET
NOT FOR
CONSTRUCTION**

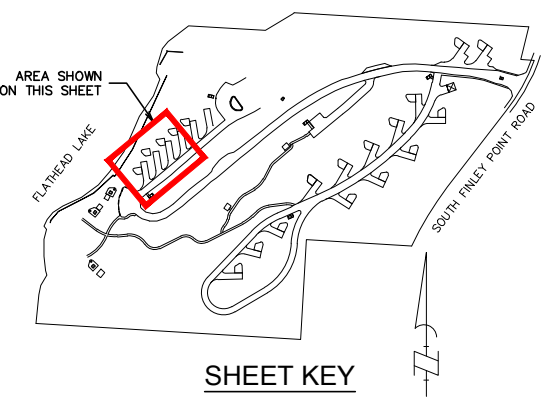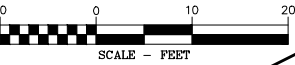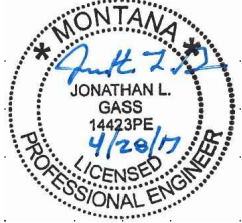


GRADING PLAN COORDINATION NOTES:

- 1) ENSURE POSITIVE DRAINAGE IN NEW ASPHALT AREAS.
- 2) ENSURE ACCESSIBLE CAMPING SPACE IS IN COMPLIANCE WITH ADA STANDARDS. ENSURE ALL SLOPES ARE LESS THAN 2% IN ALL DIRECTIONS.
- 3) ENSURE ACCESSIBLE ROUTE GRADES COMPLY WITH ADA REQUIREMENTS: LANDING AREAS-LESS THAN 2% SLOPE IN ALL DIRECTIONS, OTHER AREAS-LESS THAN 5% RUNNING SLOPE WITH LESS THAN 2% CROSS SLOPE.
- 4) ENSURE A 5'x 5' LANDING WITH LESS THAN 2% SLOPE IN ALL DIRECTIONS IS PROVIDED AT ALL ENTRIES TO BUILDINGS.
- 5) GRADE CUT AND FILL SLOPES AROUND BUILDING PER BUILDING CUT AND FILL SLOPE GRADING DETAILS.
- 6) DRAINAGE SHALL BE AS INDICATED ON THE PLANS. ALL GRADING SHALL DIRECT WATER AWAY FROM ASPHALT AND CAMPSITE AREAS AND TOWARDS SWALES OR BEYOND SHOULDER GRAVEL.
- 7) PICNIC TABLE AND PREFABRICATED METAL FIRE RING SHOWN FOR INFORMATIONAL PURPOSES ONLY. ACTUAL INSTALLED LOCATIONS PER FWP DIRECTION. CONTRACTOR TO PROVIDE GRAVEL PAD EXTENDING A MINIMUM OF 3- FEET FROM EDGE OF FIRE RING AND 5- FEET FROM EDGE OF PICNIC TABLE. GRAVEL PAD SHOULD HAVE POSITIVE DRAINAGE AWAY AT A MINIMUM OF 1%.
- 8) REMOVE TOPSOIL AND VEGETATION. PLACE FILL AS NECESSARY TO CONSTRUCT ROAD SECTION, SHOULDER AND CAMPING AREA. INSTALL MINIMUM 6" TOPSOIL ON DISTURBED AREAS.
- 9) 20-FOOT SETBACK FROM ORDINARY HIGH WATER MARK TO NOT BE DISTURBED.
- 10) IN AREAS WHERE EXISTING ROAD IS TO BE WIDENED, MATCH EXISTING RUNNING SLOPE AND DRAIN AWAY FROM ROAD AT 2%. ENSURE POSITIVE DRAINAGE.

LEGEND-GRADING

- X 72.50 PROPOSED FINISH GRADE (+2900')
- 1.4% PROPOSED SLOPE
- FG FINISHED GRADE
- EG EXISTING GRADE

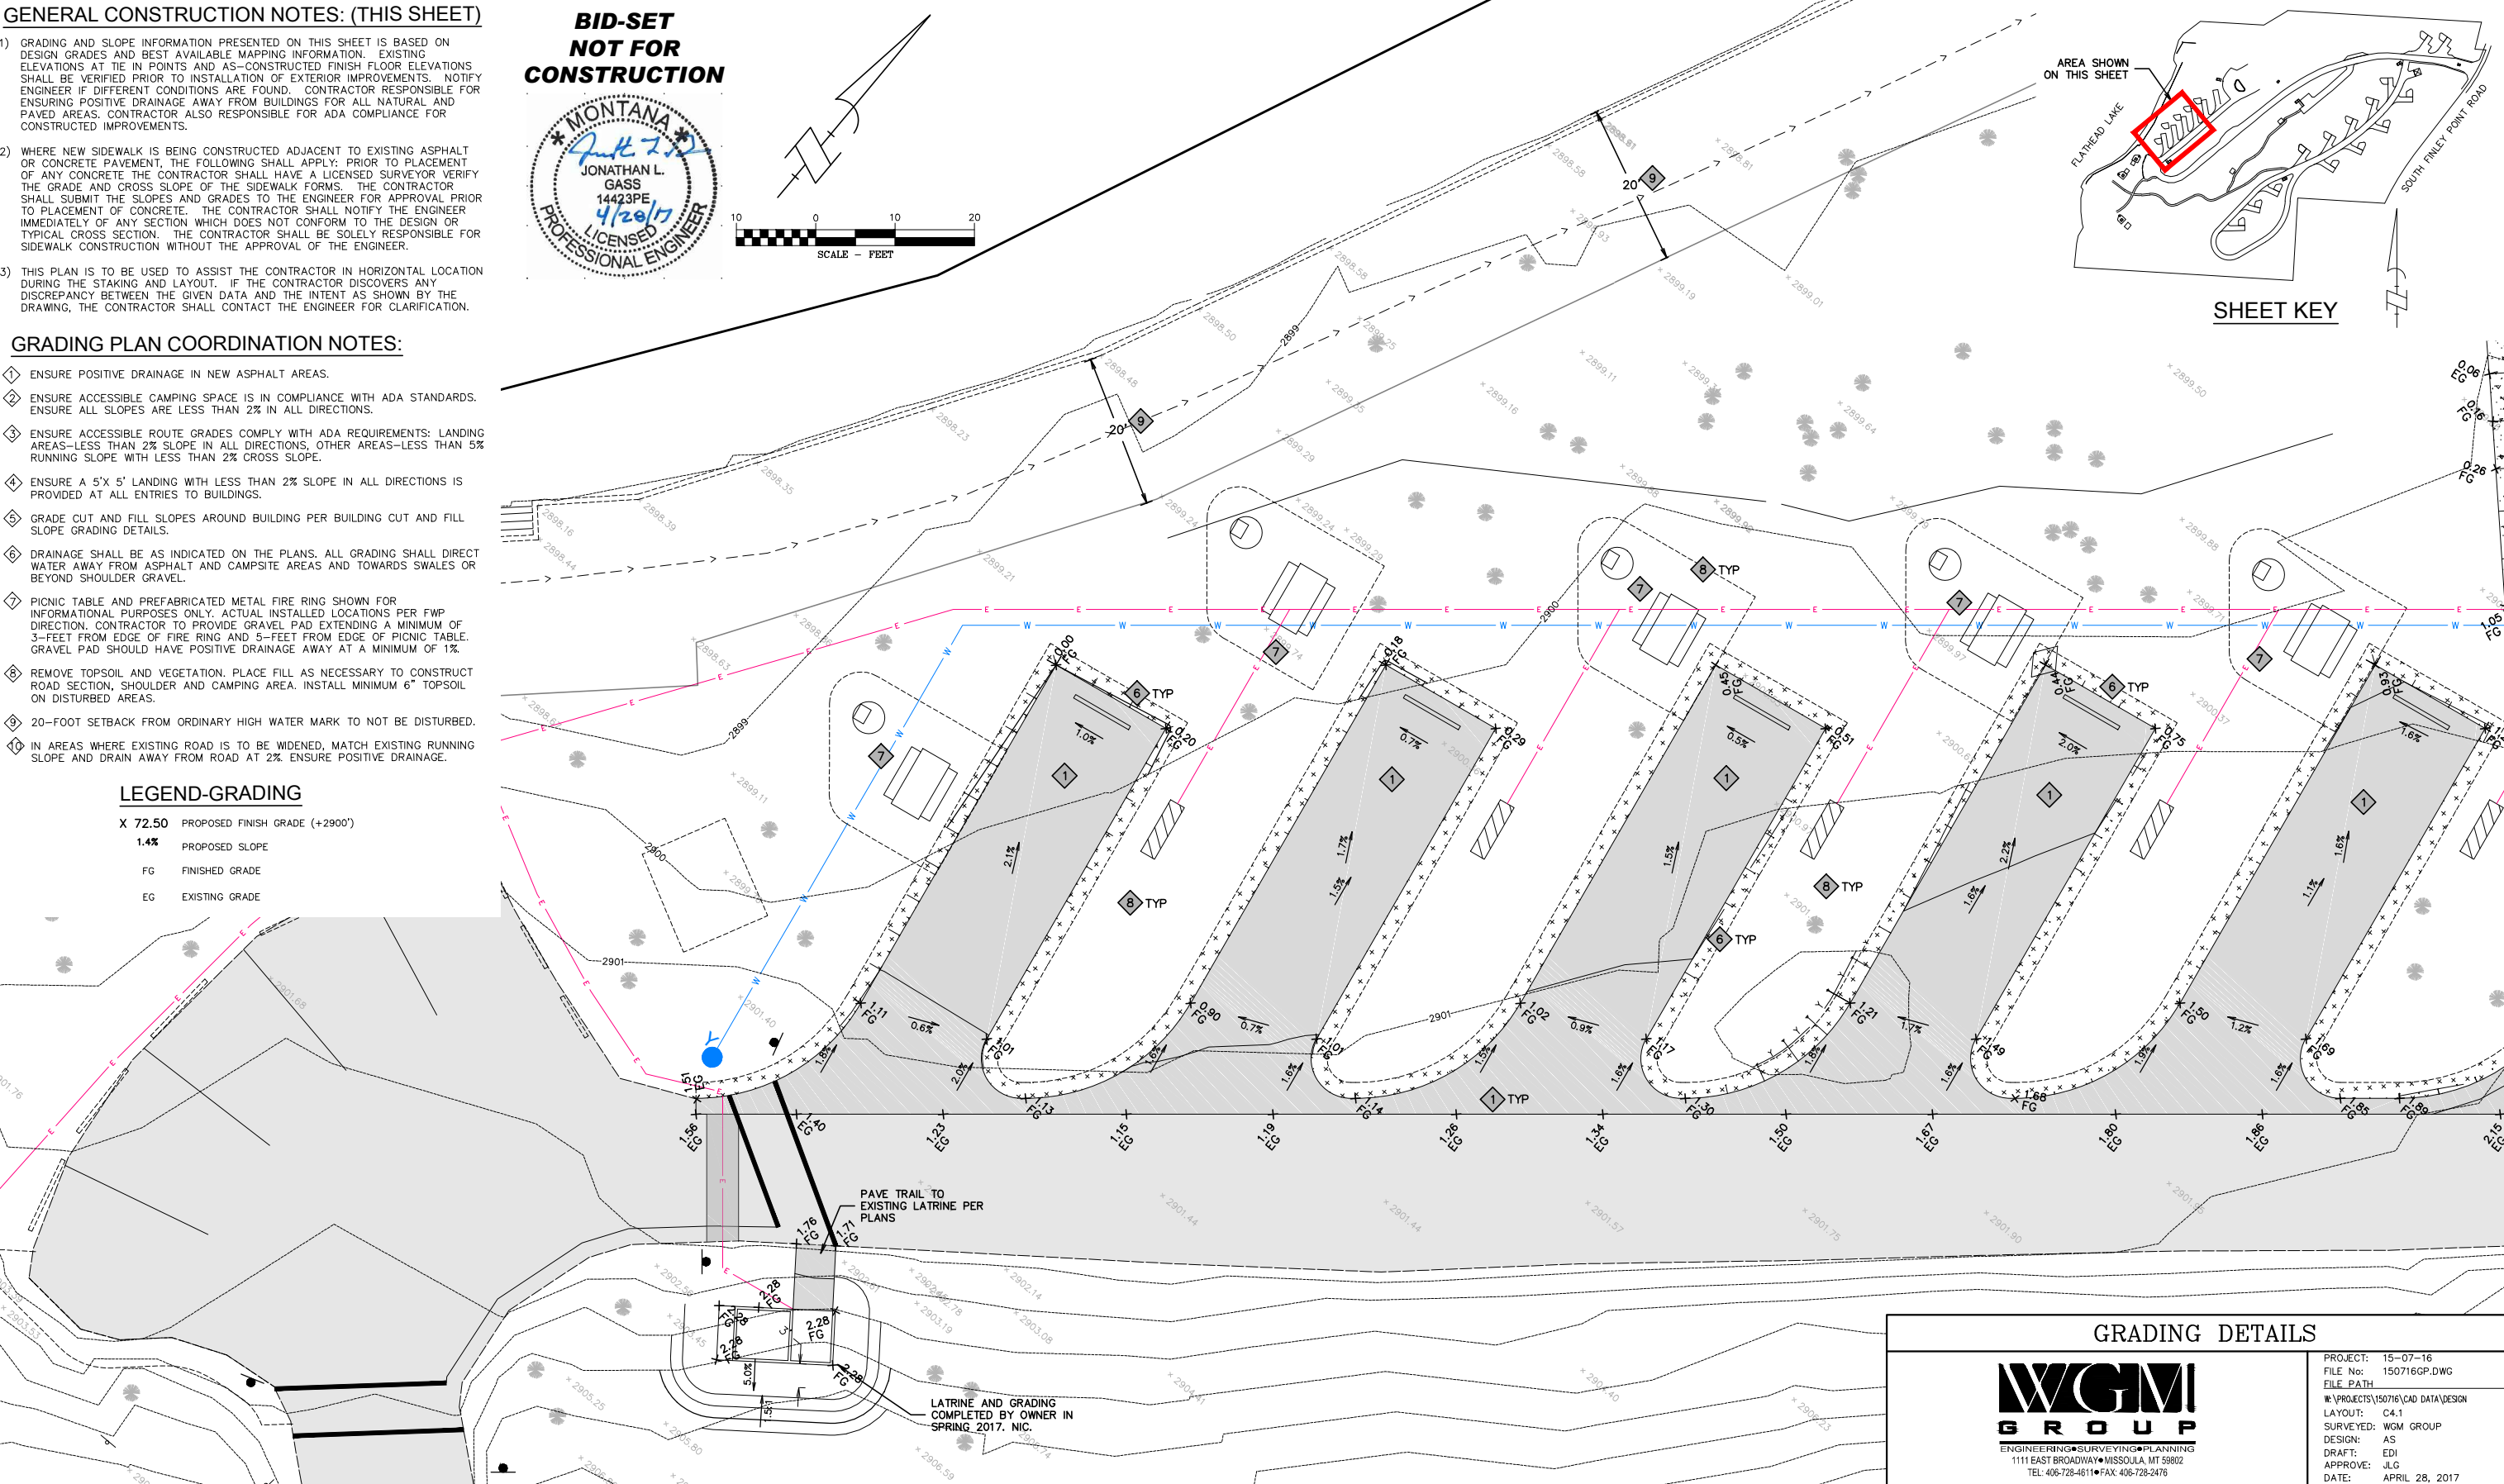

GRADING DETAILS



PROJECT:	15-07-16
FILE No:	150716GP.DWG
FILE PATH:	
W:\PROJECTS\150716\CAD DATA\DESIGN	
LAYOUT:	C4.1
SURVEYED:	WGM GROUP
DESIGN:	AS
DRAFT:	EDI
APPROVE:	JLG
DATE:	APRIL 28, 2017




DRAWN BY:	DATE:	REVISED BY:	DATE:	APPROVED BY:	DATE:
CHECKED BY:	DATE:	APPROVED BY:	DATE:	APPROVED BY:	DATE:




**MONTANA
STATE PARKS**

**FINLEY POINT STATE PARK CAMPGROUND
REGION 1
FWP #7096123**

**SHEET:
C4.1**

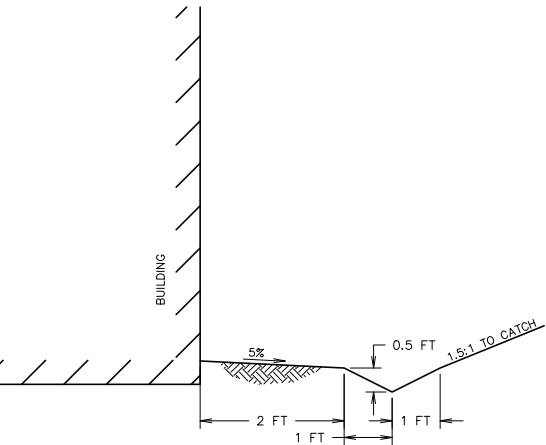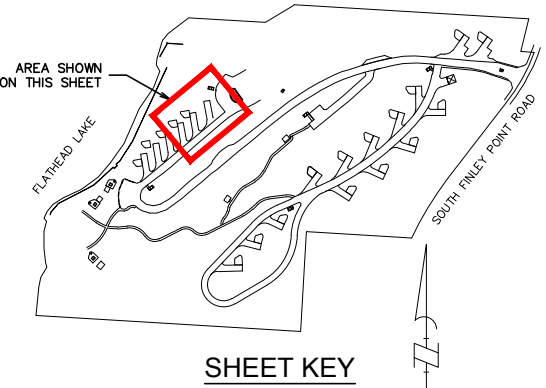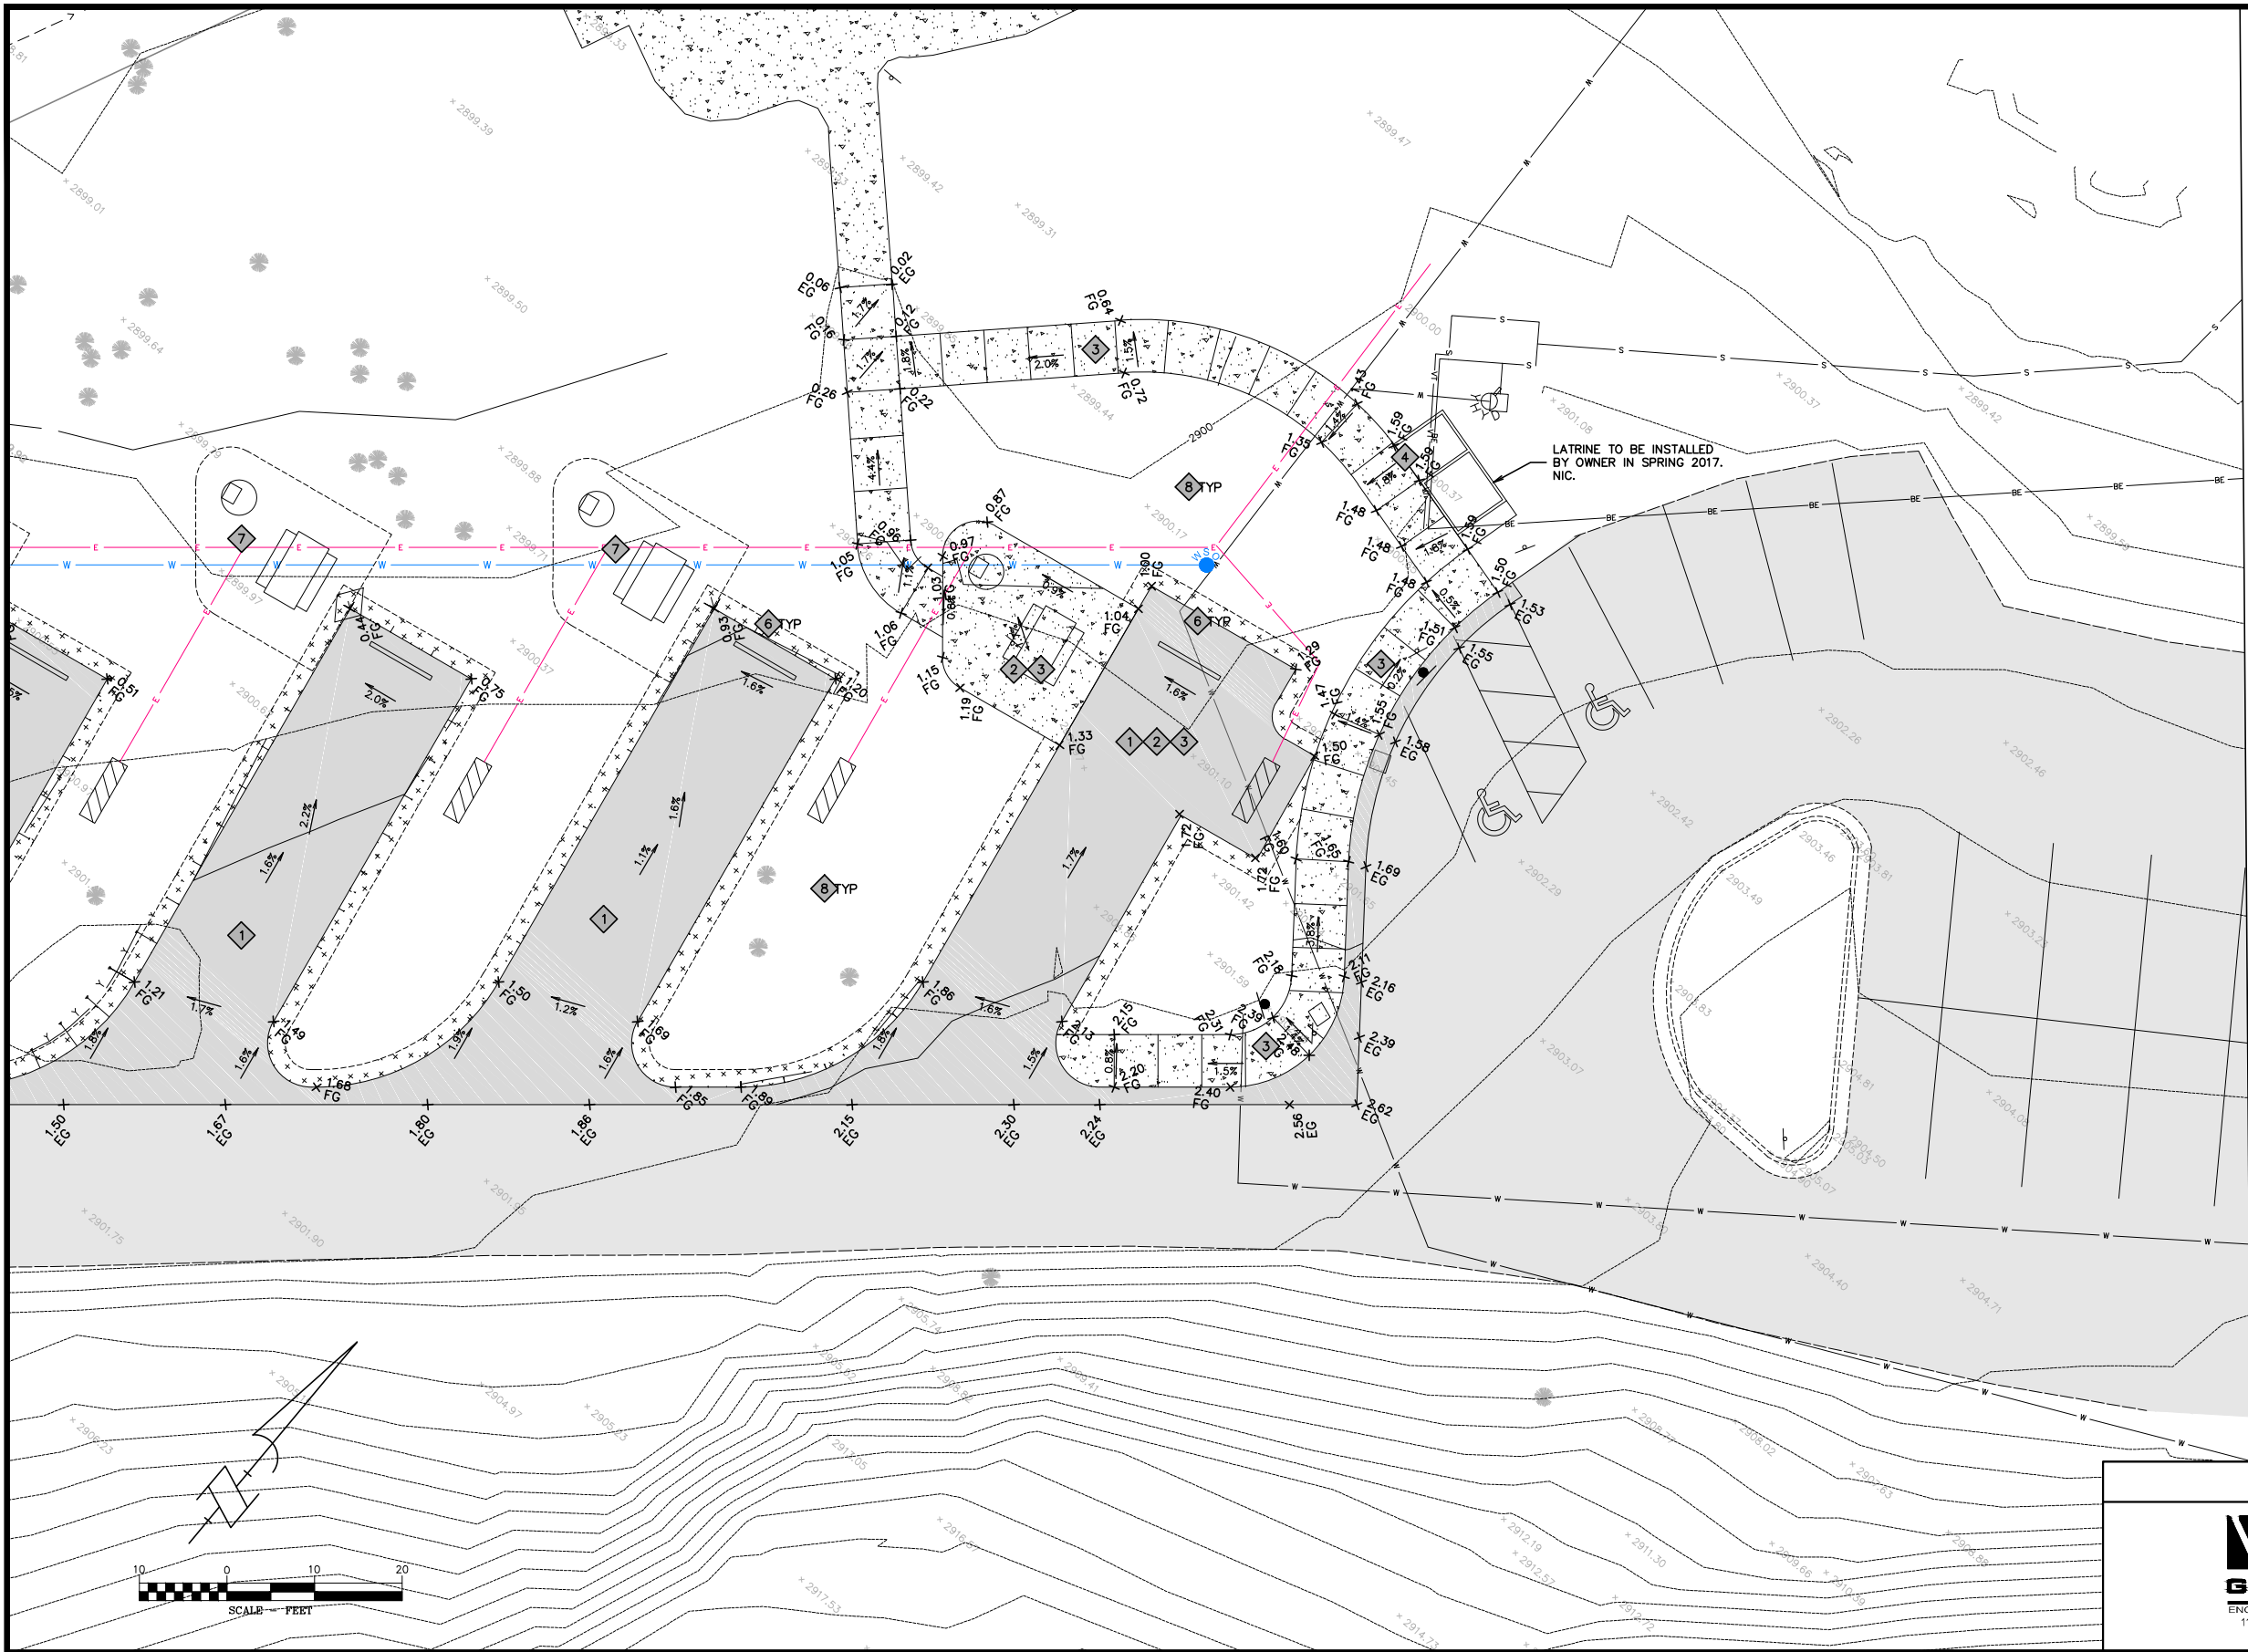

BUILDING CUT SLOPE GRADING DETAIL

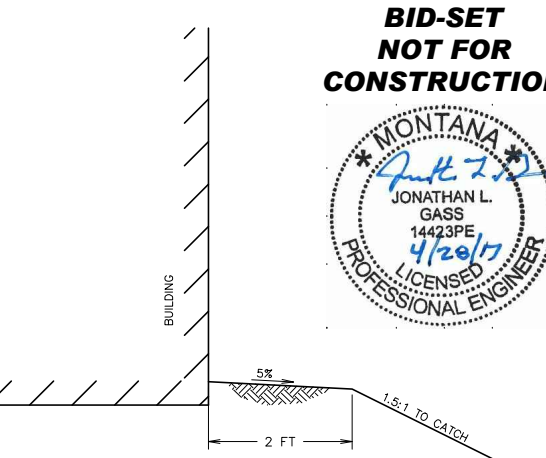

BUILDING FILL SLOPE GRADING DETAIL

GRADING DETAILS



PROJECT: 15-07-16
FILE No: 150716GP.DWG
FILE PATH:
W:\PROJECTS\150716\CAD DATA\DESIGN
LAYOUT: C4.2
SURVEYED: WGM GROUP
DESIGN: AS
DRAFT: EDI
APPROVE: JLG
DATE: APRIL 28, 2017

DRAWN BY:	DATE:	REVISED BY:	DATE:	APPROVED BY:	DATE:
CHECKED BY:	DATE:	APPROVED BY:	DATE:	APPROVED BY:	DATE:




MONTANA
STATE PARKS

FINLEY POINT STATE PARK CAMPGROUND
REGION 1

FWP #7096123

SHEET: C4.2

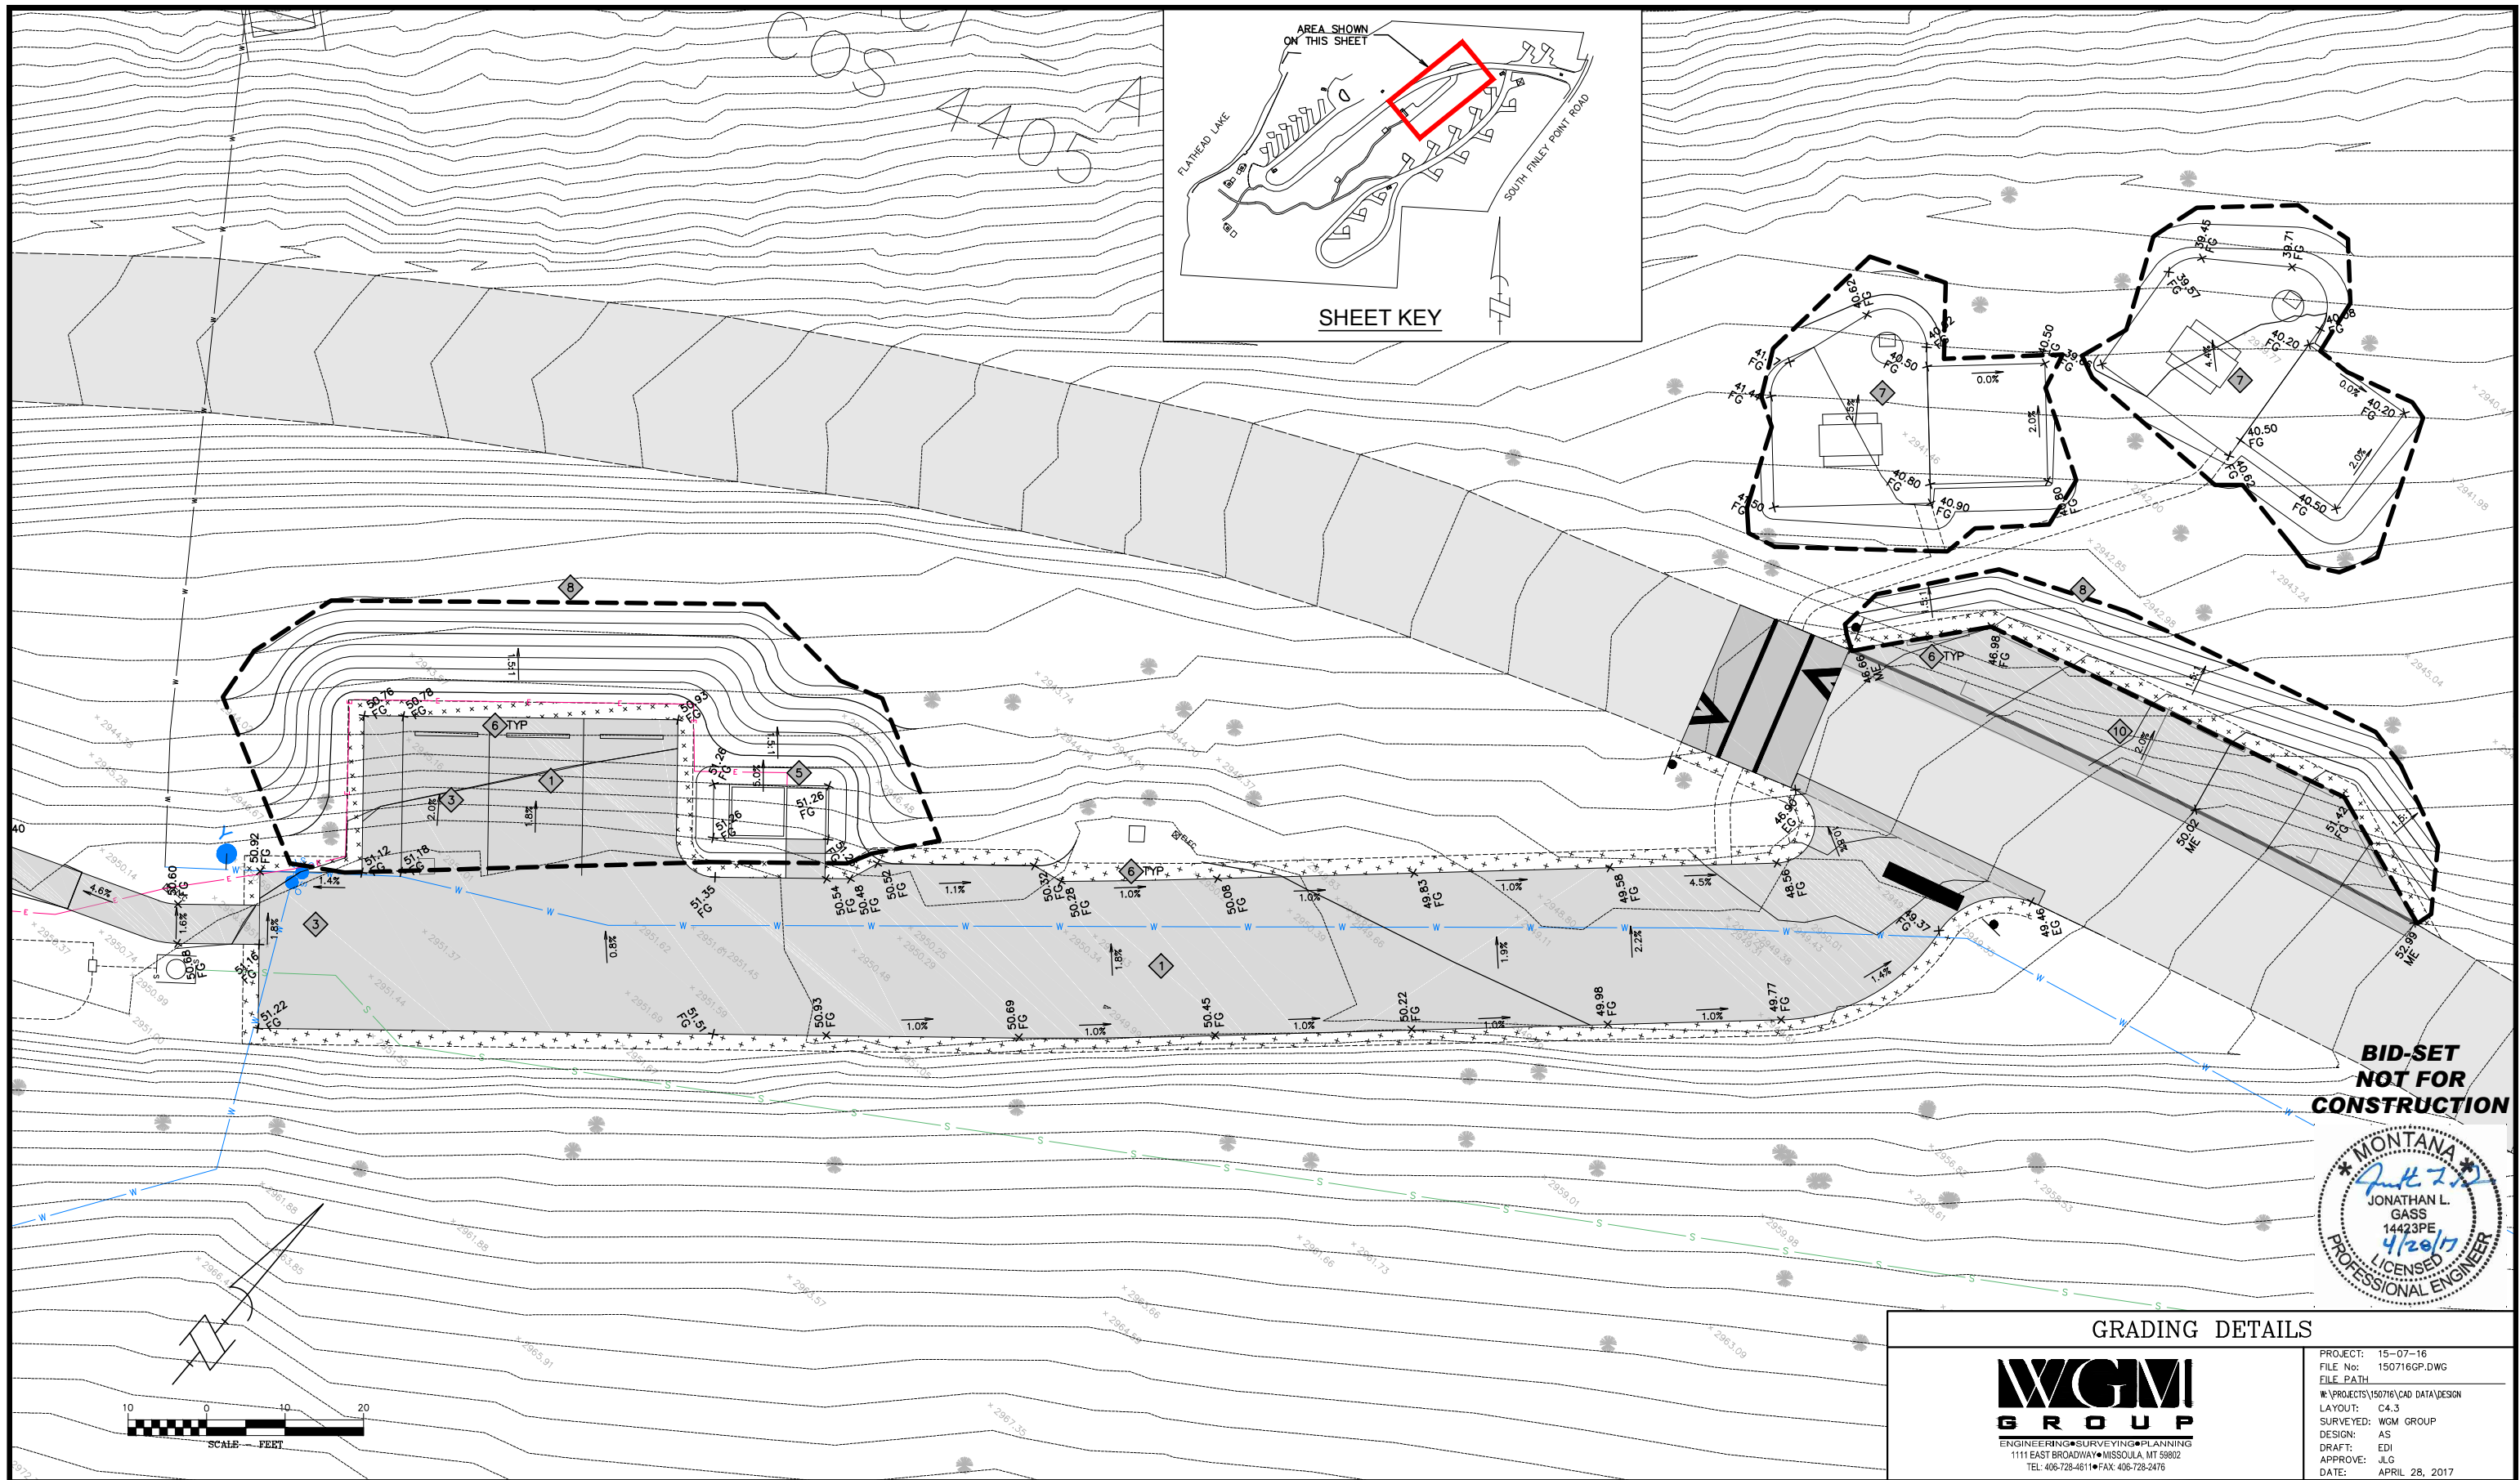

**BID-SET
NOT FOR
CONSTRUCTION**



GRADING DETAILS



PROJECT: 15-07-16
 FILE No: 150716GP.DWG
 FILE PATH:
 W:\PROJECTS\150716\CAD DATA\DESIGN
 LAYOUT: C4.3
 SURVEYED: WGM GROUP
 DESIGN: AS
 DRAFT: EDI
 APPROVE: JLG
 DATE: APRIL 28, 2017





FWP #7096123			
DRAWN BY:	DATE:	REVISED BY:	DATE:
CHECKED BY:	DATE:	APPROVED BY:	DATE:




**FINLEY POINT STATE PARK CAMPGROUND
REGION 1**

FWP #7096123

SHEET: C4.3

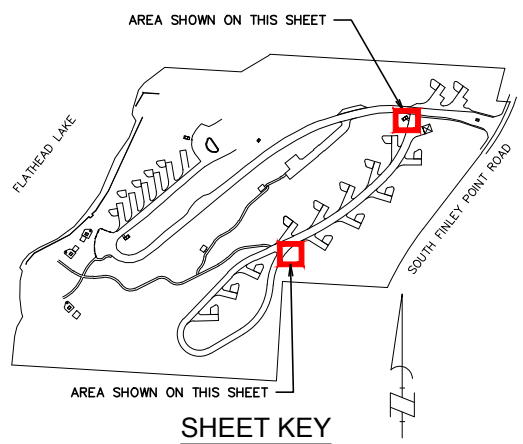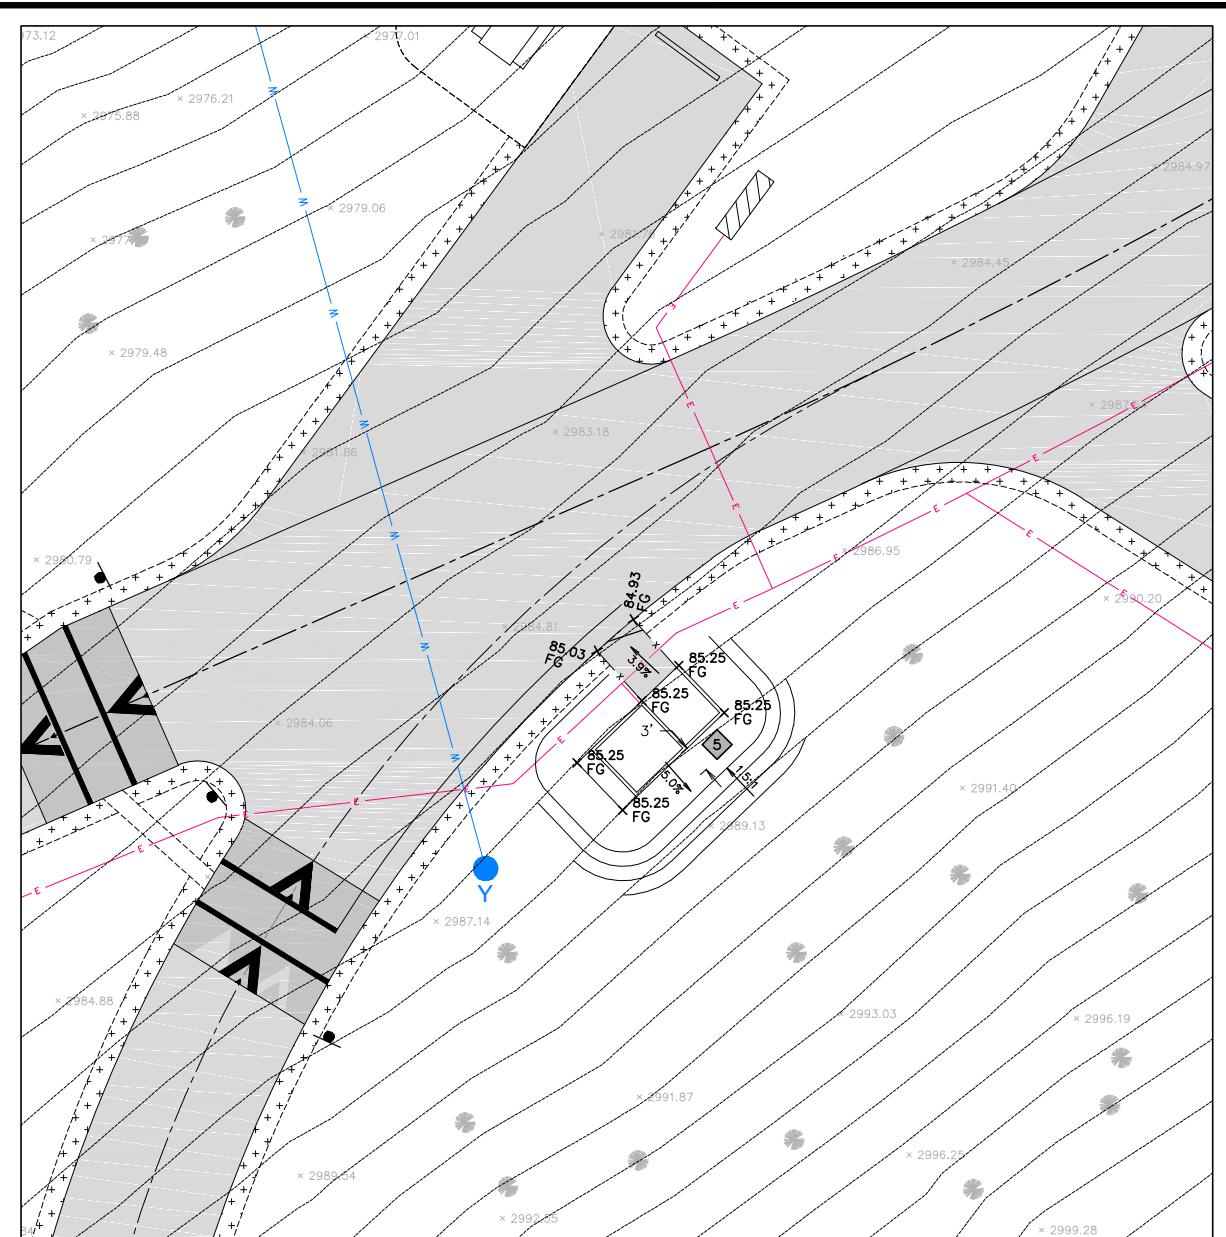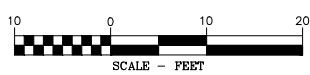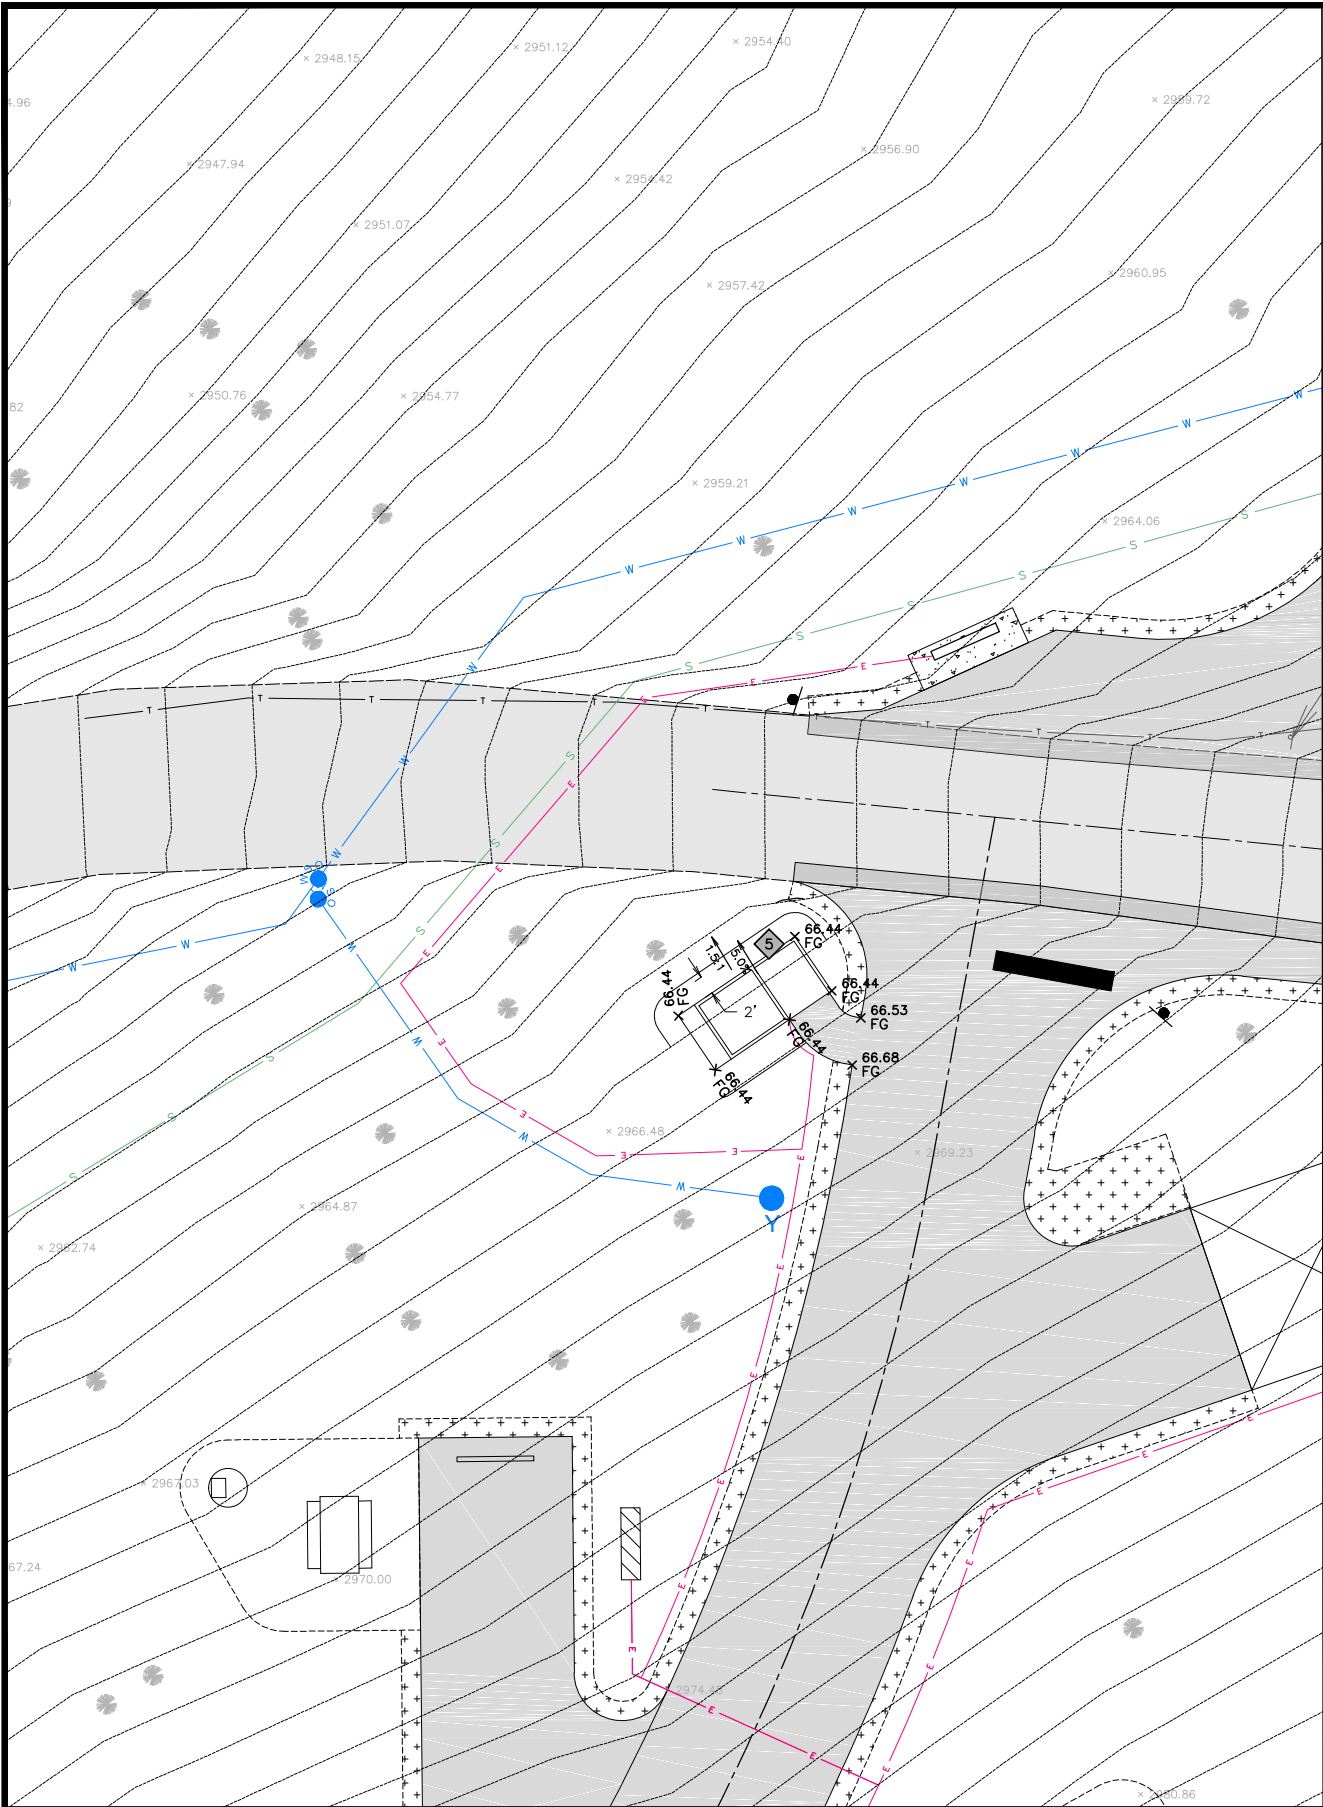

**BID-SET
NOT FOR
CONSTRUCTION**

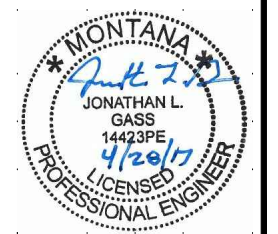

GRADING DETAILS



PROJECT: 15-07-16
FILE No: 150716GP.DWG
FILE PATH:
W:\PROJECTS\150716\CAD DATA\DESIGN
LAYOUT: C4.4
SURVEYED: WGM GROUP
DESIGN: AS
DRAFT: EDI
APPROVE: JLG
DATE: APRIL 28, 2017





DRAWN BY:	DATE:	REVISED BY:	DATE:	APPROVED BY:	DATE:
CHECKED BY:	DATE:	APPROVED BY:	DATE:	APPROVED BY:	DATE:



**FINLEY POINT STATE PARK CAMPGROUND
REGION 1
FWP #7096123**

SHEET: C4.4

BID-SET
NOT FOR
CONSTRUCTION

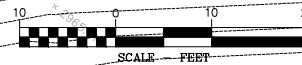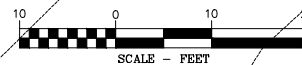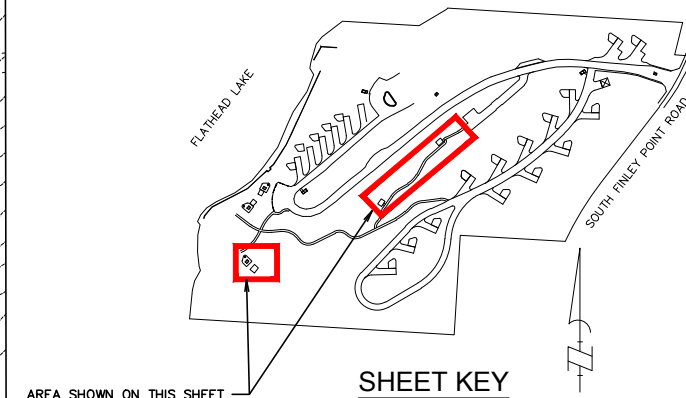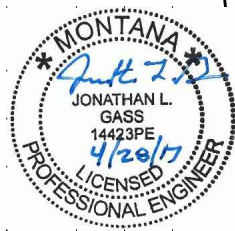

GRADING DETAILS

PROJECT: 15-07-16
FILE No: 150716GP.DWG
FILE PATH:
W:\PROJECTS\150716\CAD DATA\DESIGN
LAYOUT: C4.5
SURVEYED: WGM GROUP
DESIGN: AS
DRAFT: EDI
APPROVE: JLG
DATE: APRIL 28, 2017


DRAWN BY:	DATE:	REVISED BY:	DATE:	APPROVED BY:	DATE:
CHECKED BY:	DATE:	APPROVED BY:	DATE:	APPROVED BY:	DATE:




MONTANA
STATE PARKS

FINLEY POINT STATE PARK CAMPGROUND
REGION 1
FWP #7096123

SHEET:
C4.5

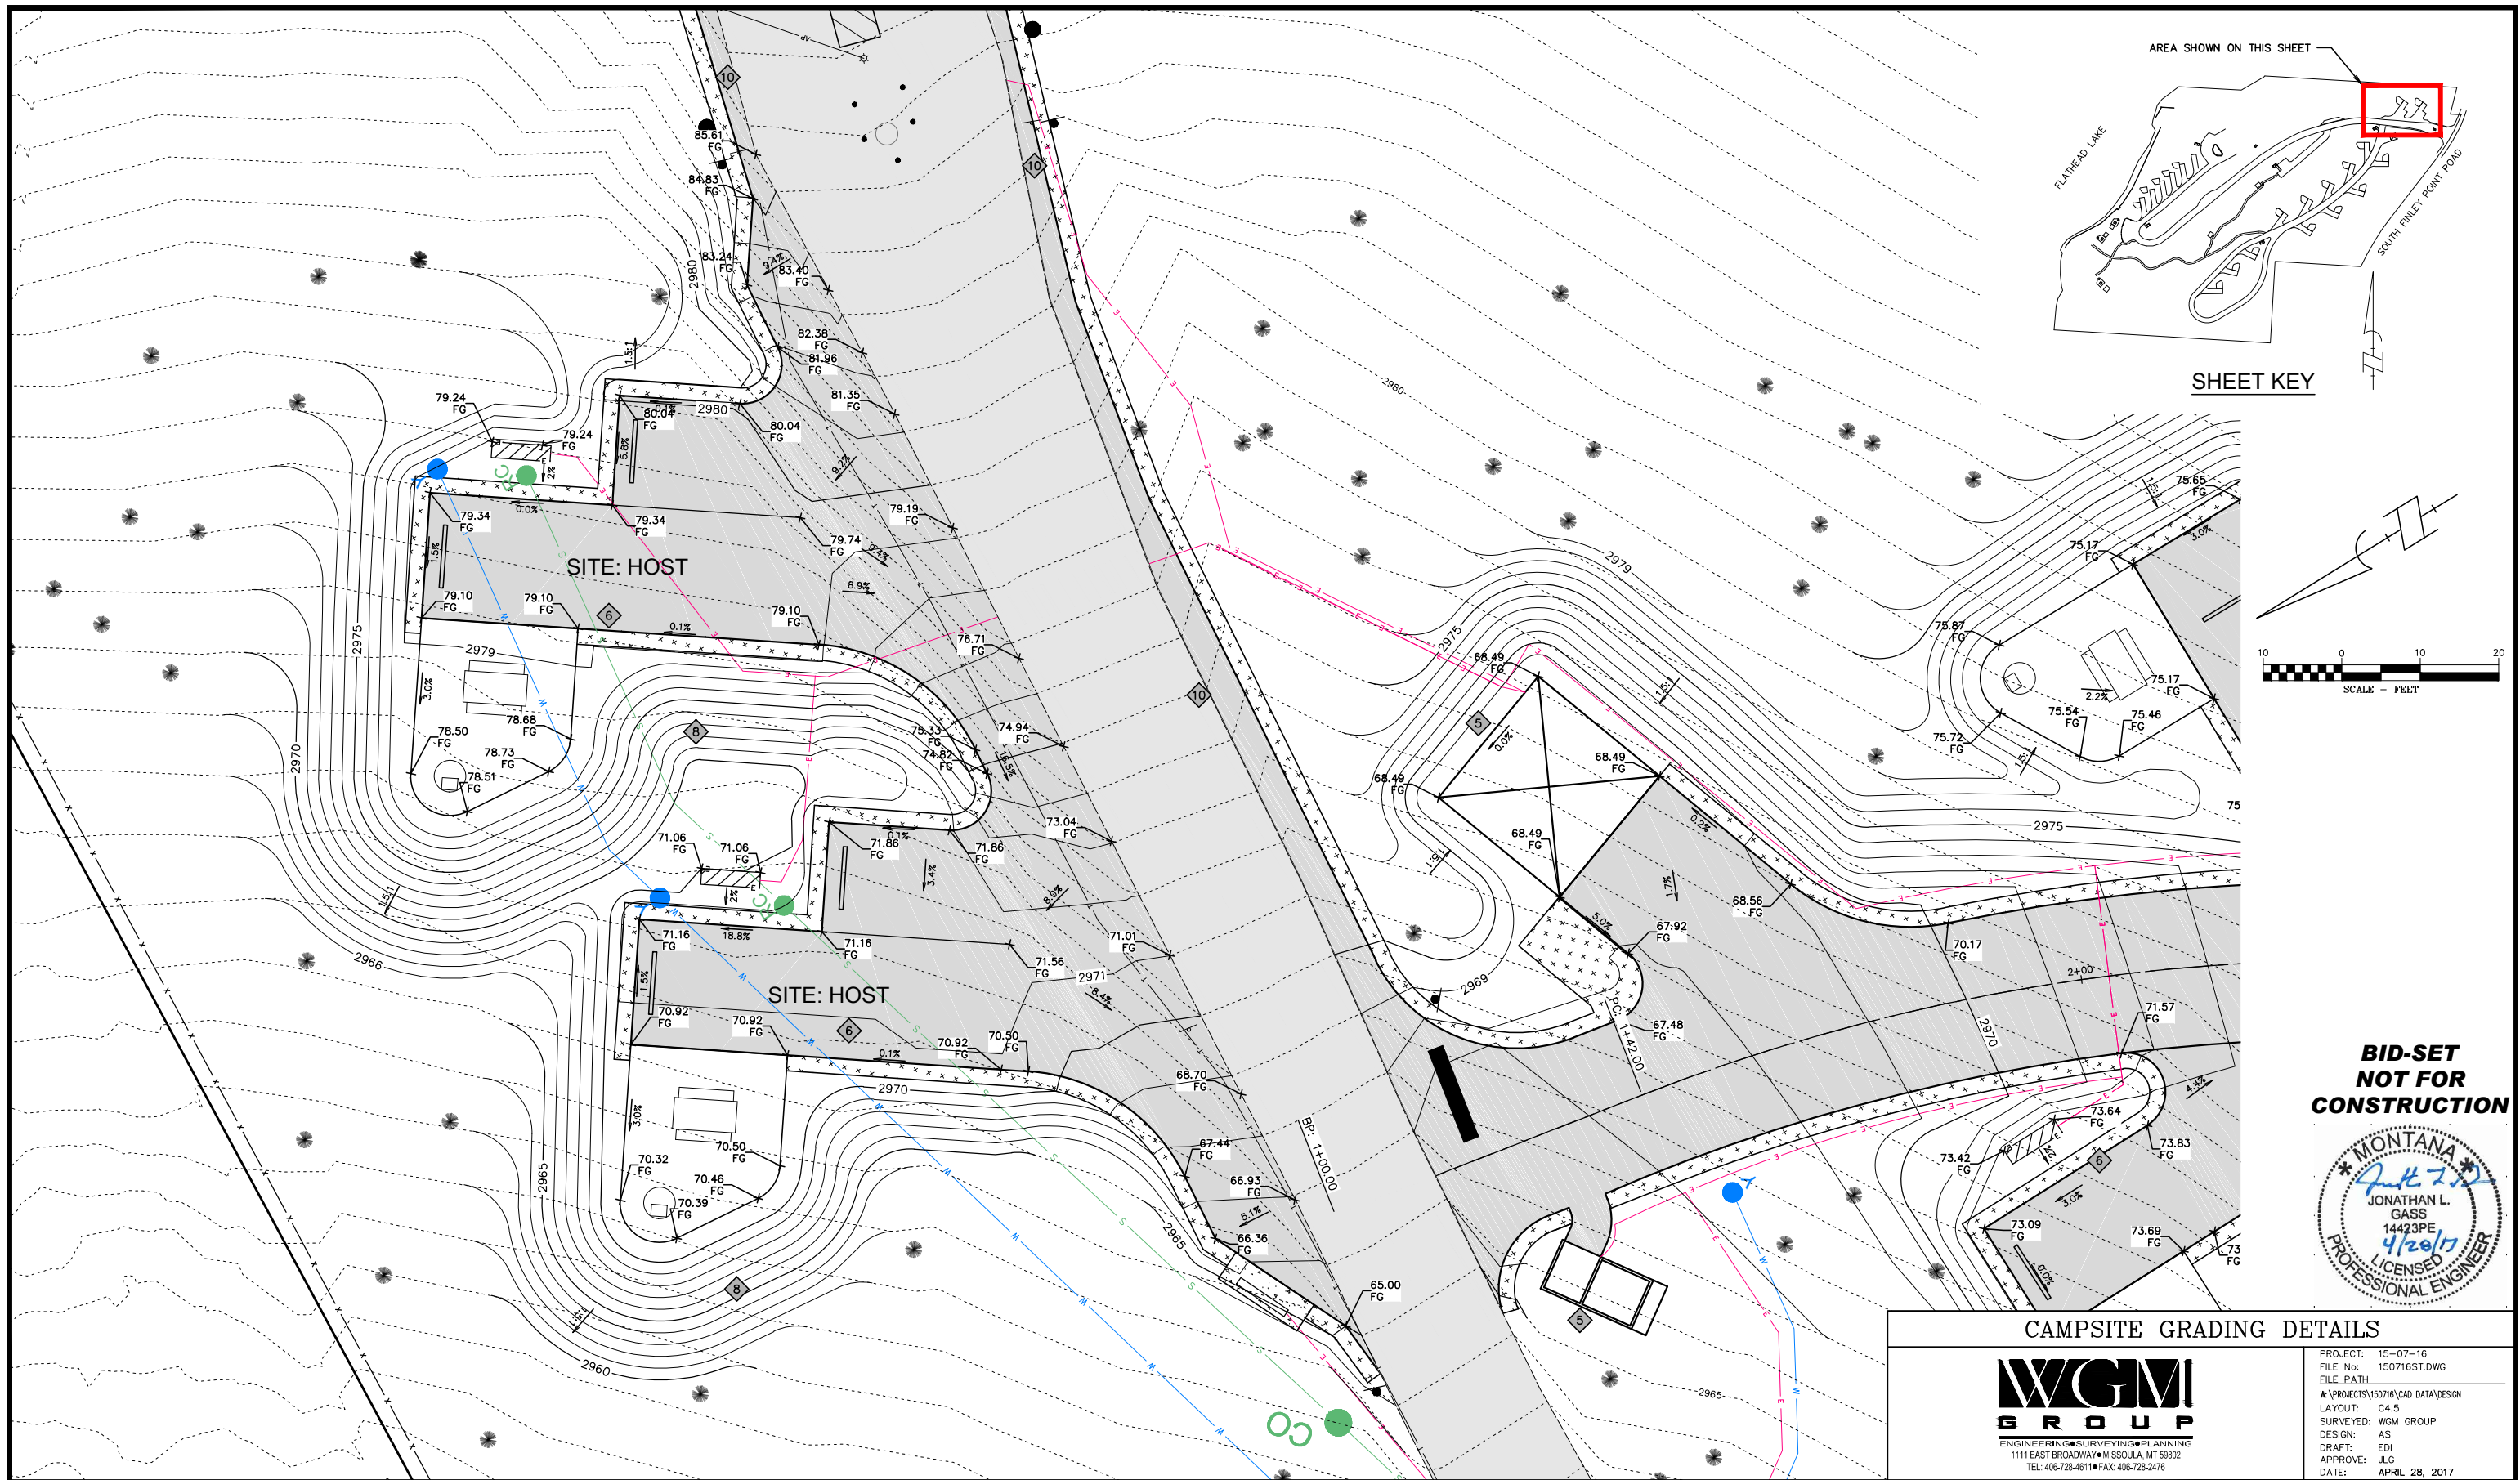

**BID-SET
NOT FOR
CONSTRUCTION**


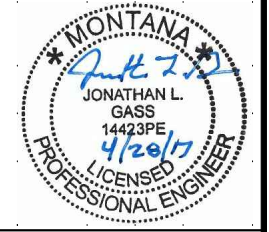


CAMPSITE GRADING DETAILS




PROJECT: 15-07-16
FILE No: 150716ST.DWG
FILE PATH:
W:\PROJECTS\150716\CAD DATA\DESIGN
LAYOUT: C4.5
SURVEYED: WGM GROUP
DESIGN: AS
DRAFT: EDI
APPROVE: JLG
DATE: APRIL 28, 2017

DRAWN BY:	DATE:	REVISED BY:	DATE:	APPROVED BY:	DATE:	 MONTANA STATE PARKS	FINLEY POINT STATE PARK CAMPGROUND REGION 1	FWP #7096123	SHEET: C4.6
CHECKED BY:	DATE:	APPROVED BY:	DATE:	APPROVED BY:	DATE:				

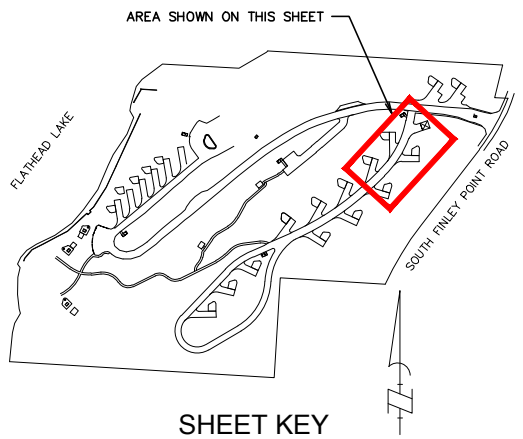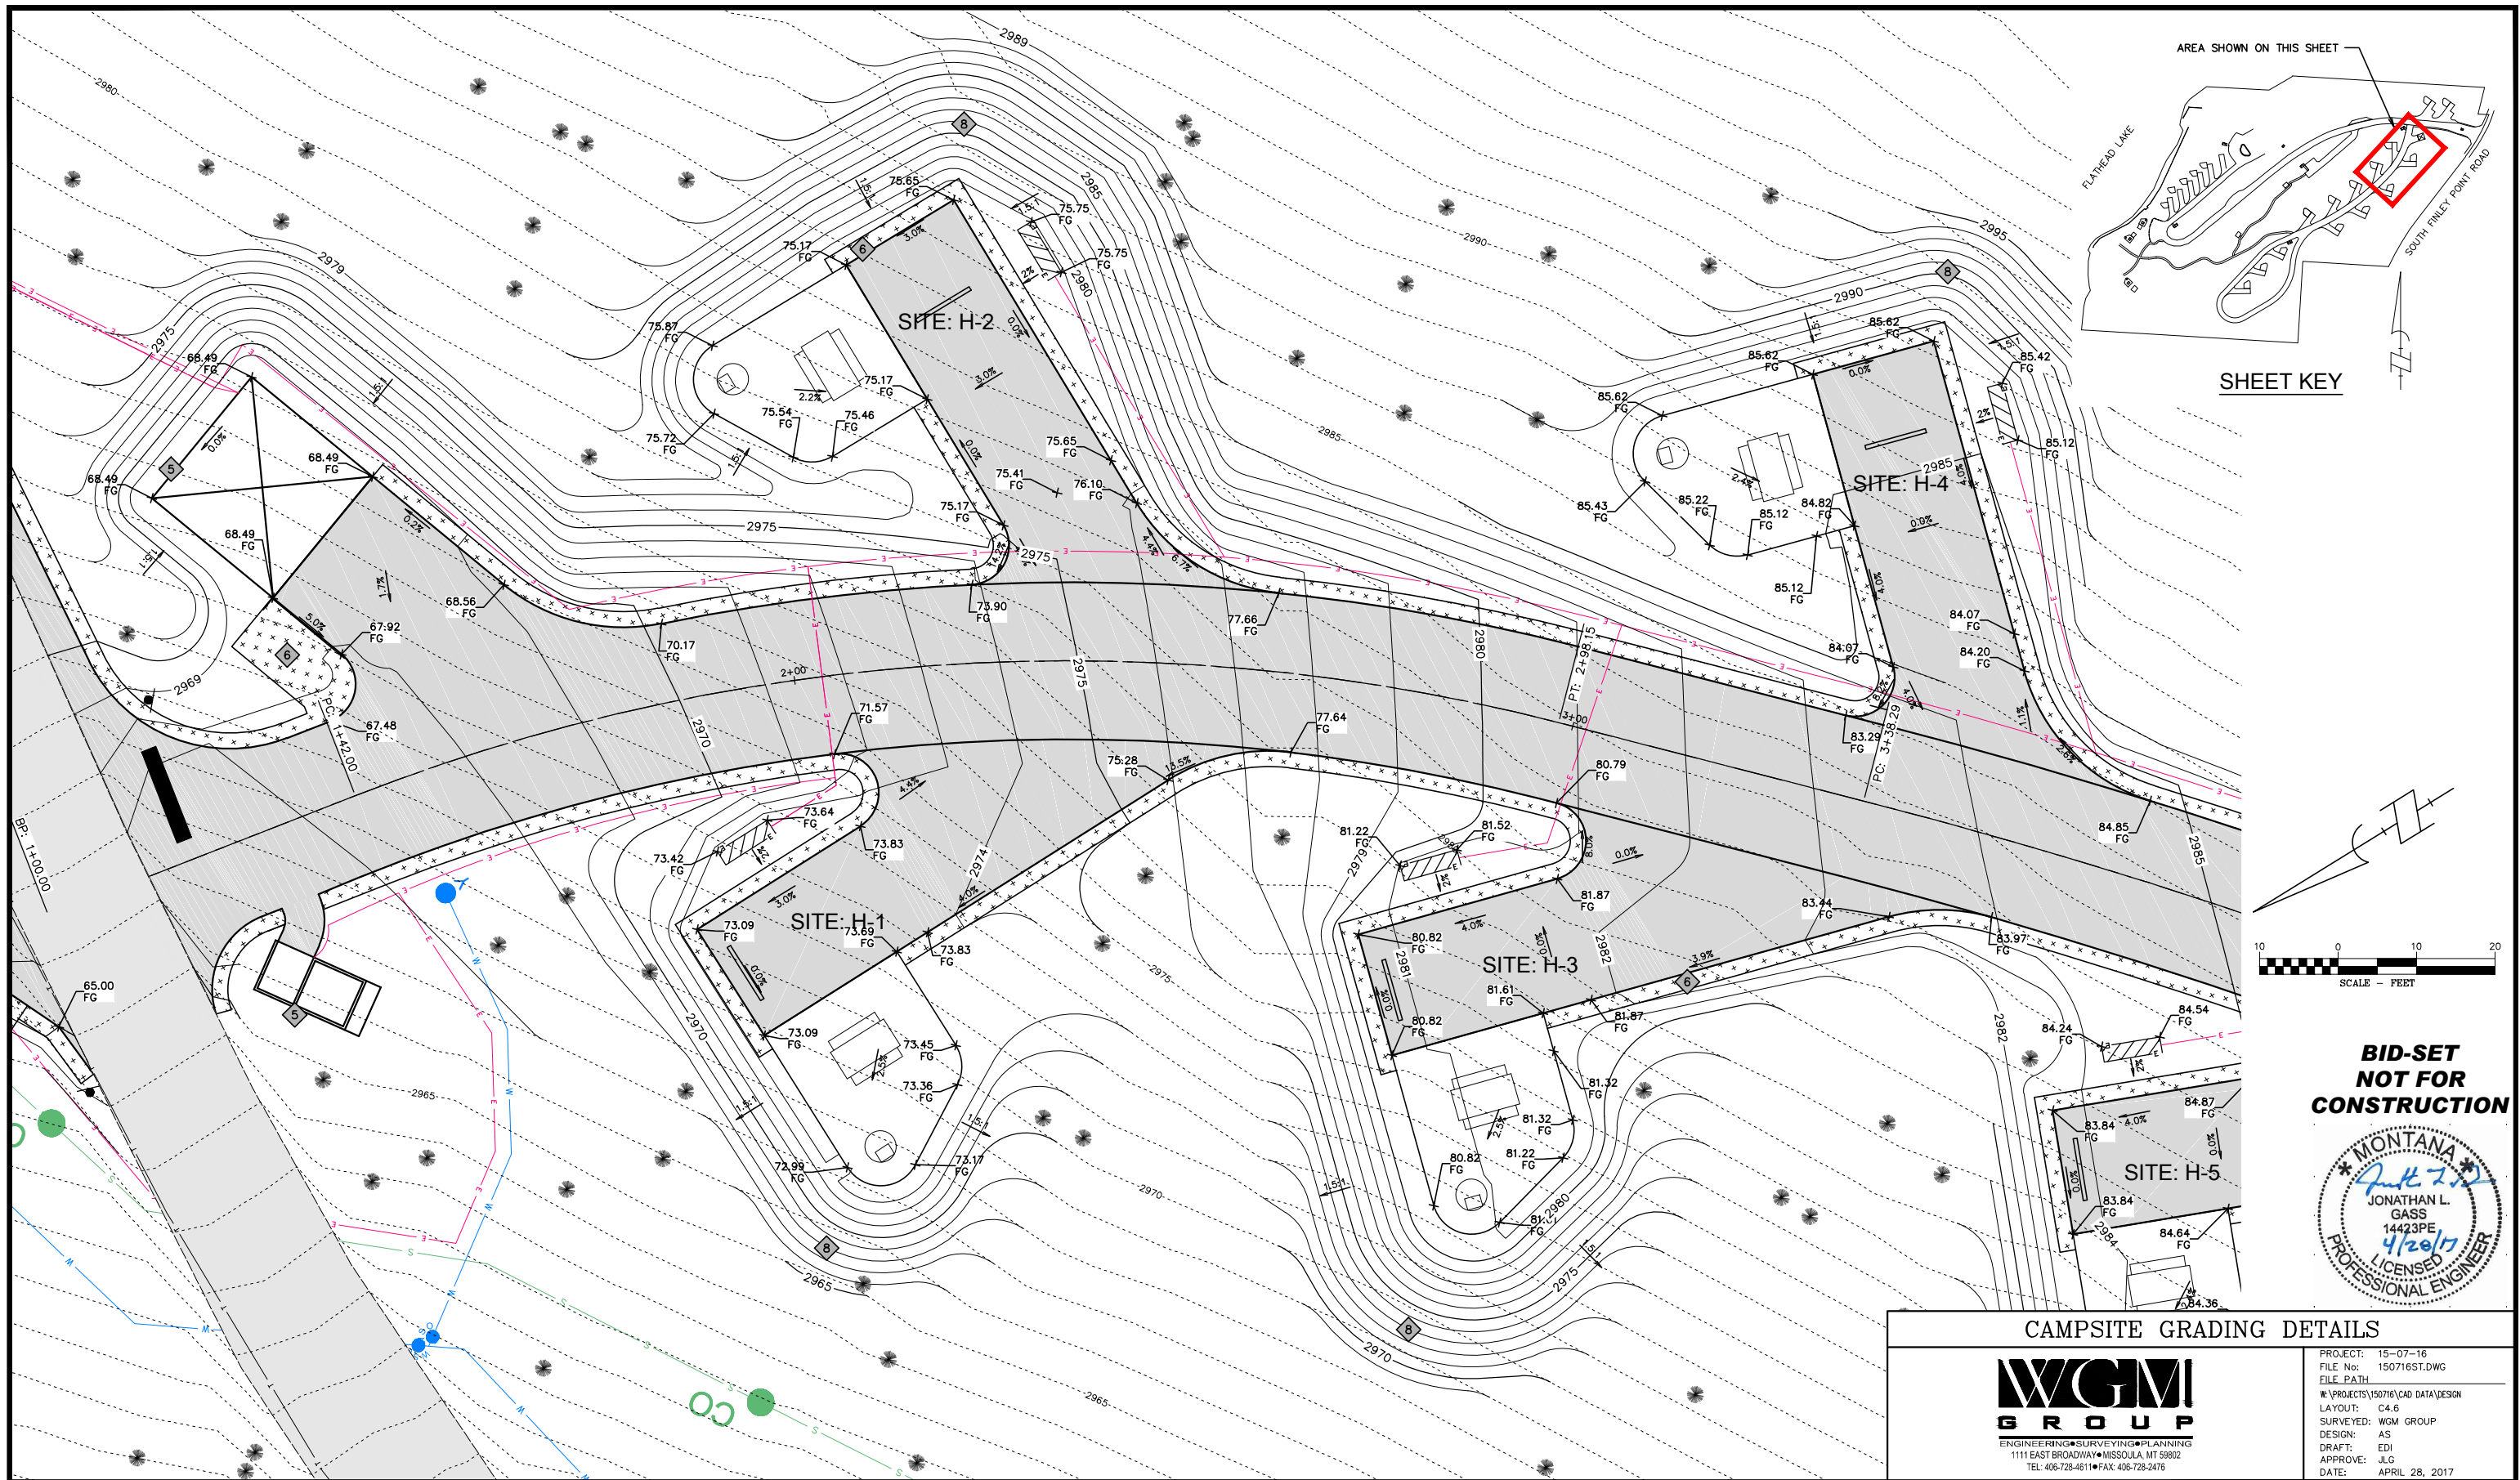

SHEET KEY

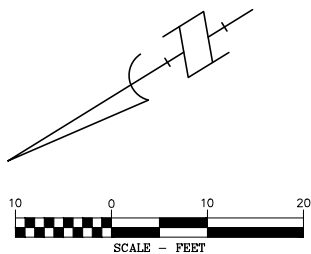

**BID-SET
NOT FOR
CONSTRUCTION**



CAMPSITE GRADING DETAILS





PROJECT: 15-07-16
FILE No: 150716ST.DWG
FILE PATH:
W:\PROJECTS\150716\CAD DATA\DESIGN
LAYOUT: C4.6
SURVEYED: WGM GROUP
DESIGN: AS
DRAFT: EDI
APPROVE: JLG
DATE: APRIL 28, 2017

DRAWN BY:	DATE:	REVISED BY:	DATE:	APPROVED BY:	DATE:
CHECKED BY:	DATE:	APPROVED BY:	DATE:	APPROVED BY:	DATE:




FINLEY POINT STATE PARK CAMPGROUND
REGION 1
FWP #7096123

SHEET: C4.7

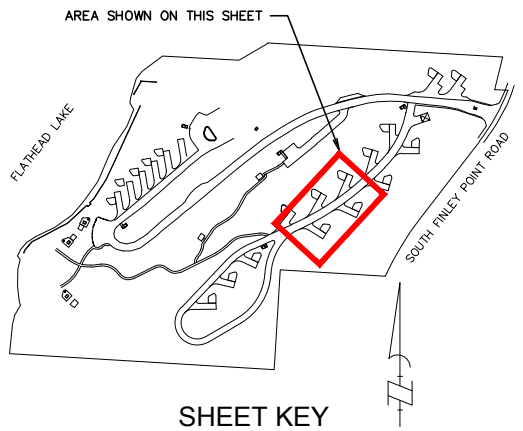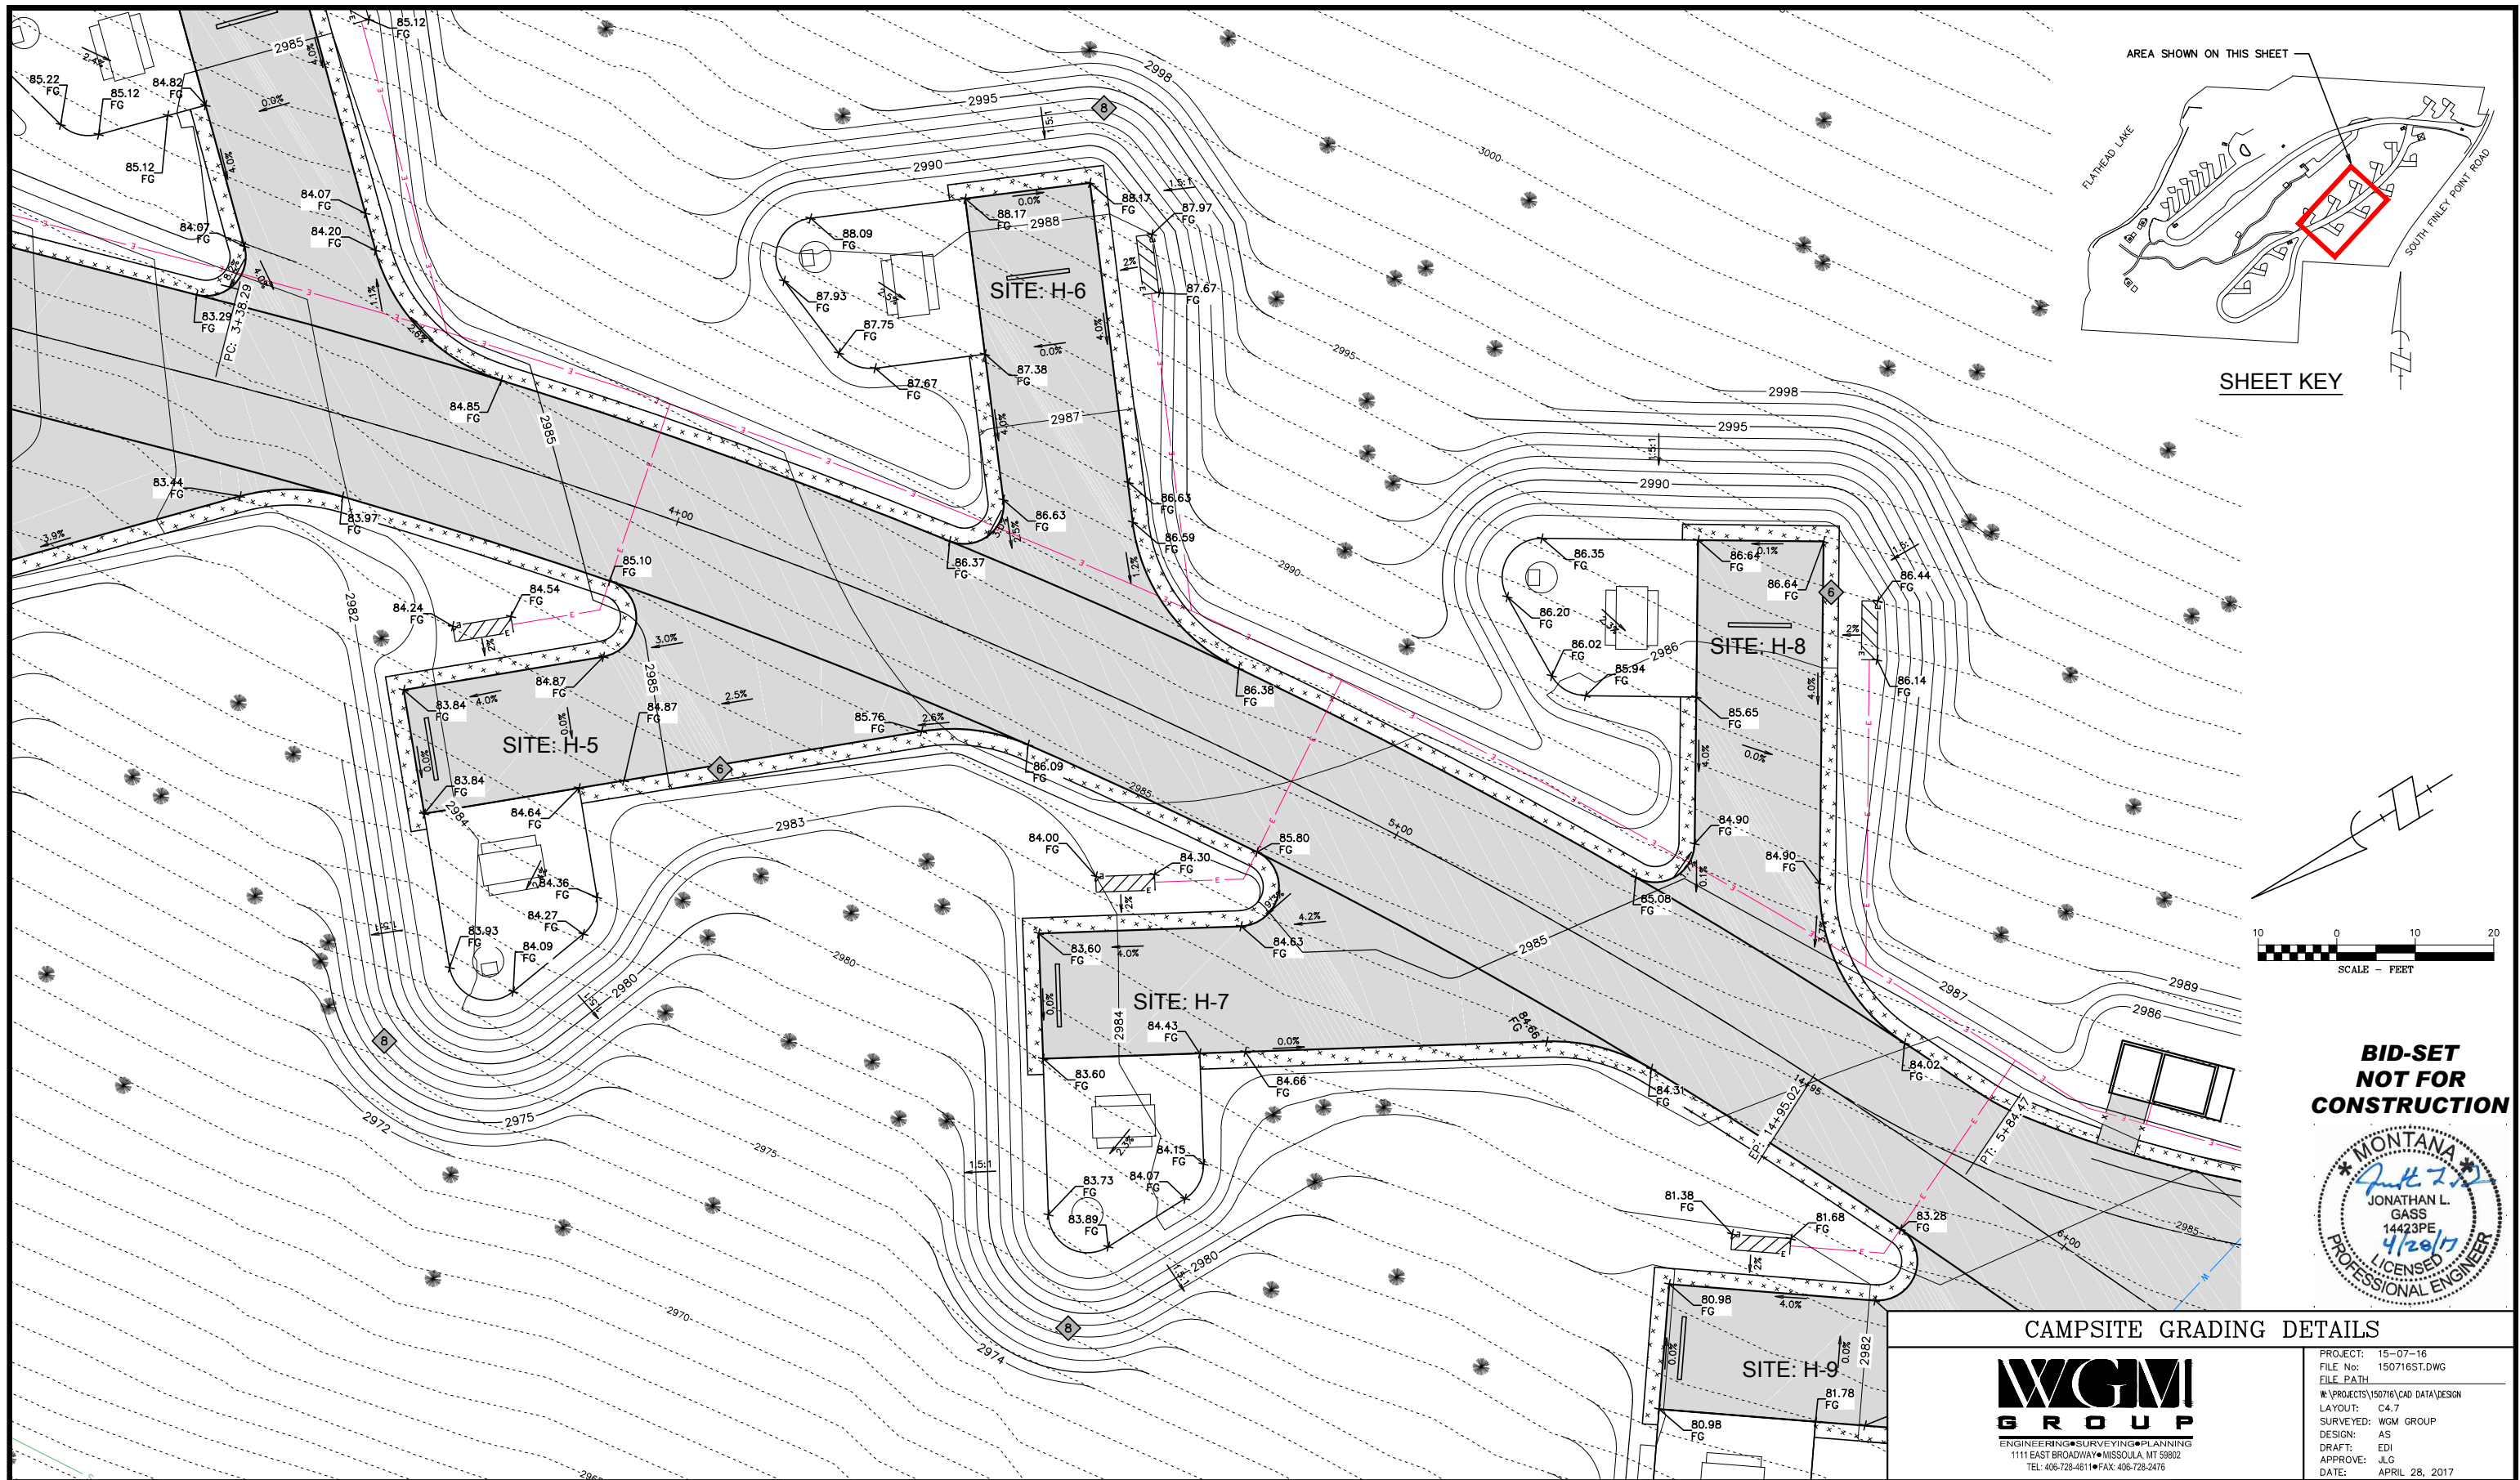

SHEET KEY

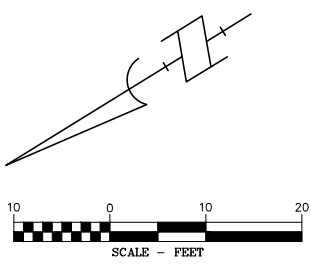



**BID-SET
NOT FOR
CONSTRUCTION**




CAMPSITE GRADING DETAILS



PROJECT:	15-07-16
FILE No:	150716ST.DWG
FILE PATH:	
W:\PROJECTS\150716\CAD DATA\DESIGN	
LAYOUT:	C4.7
SURVEYED:	WGM GROUP
DESIGN:	AS
DRAFT:	EDI
APPROVE:	JLG
DATE:	APRIL 28, 2017

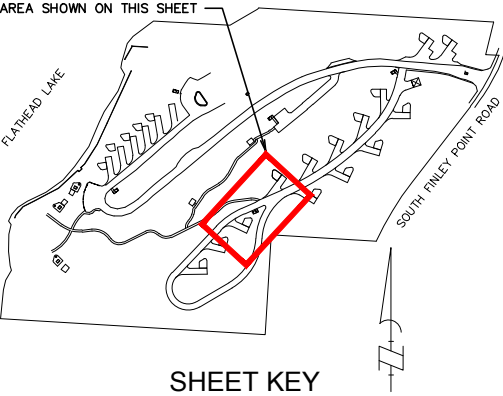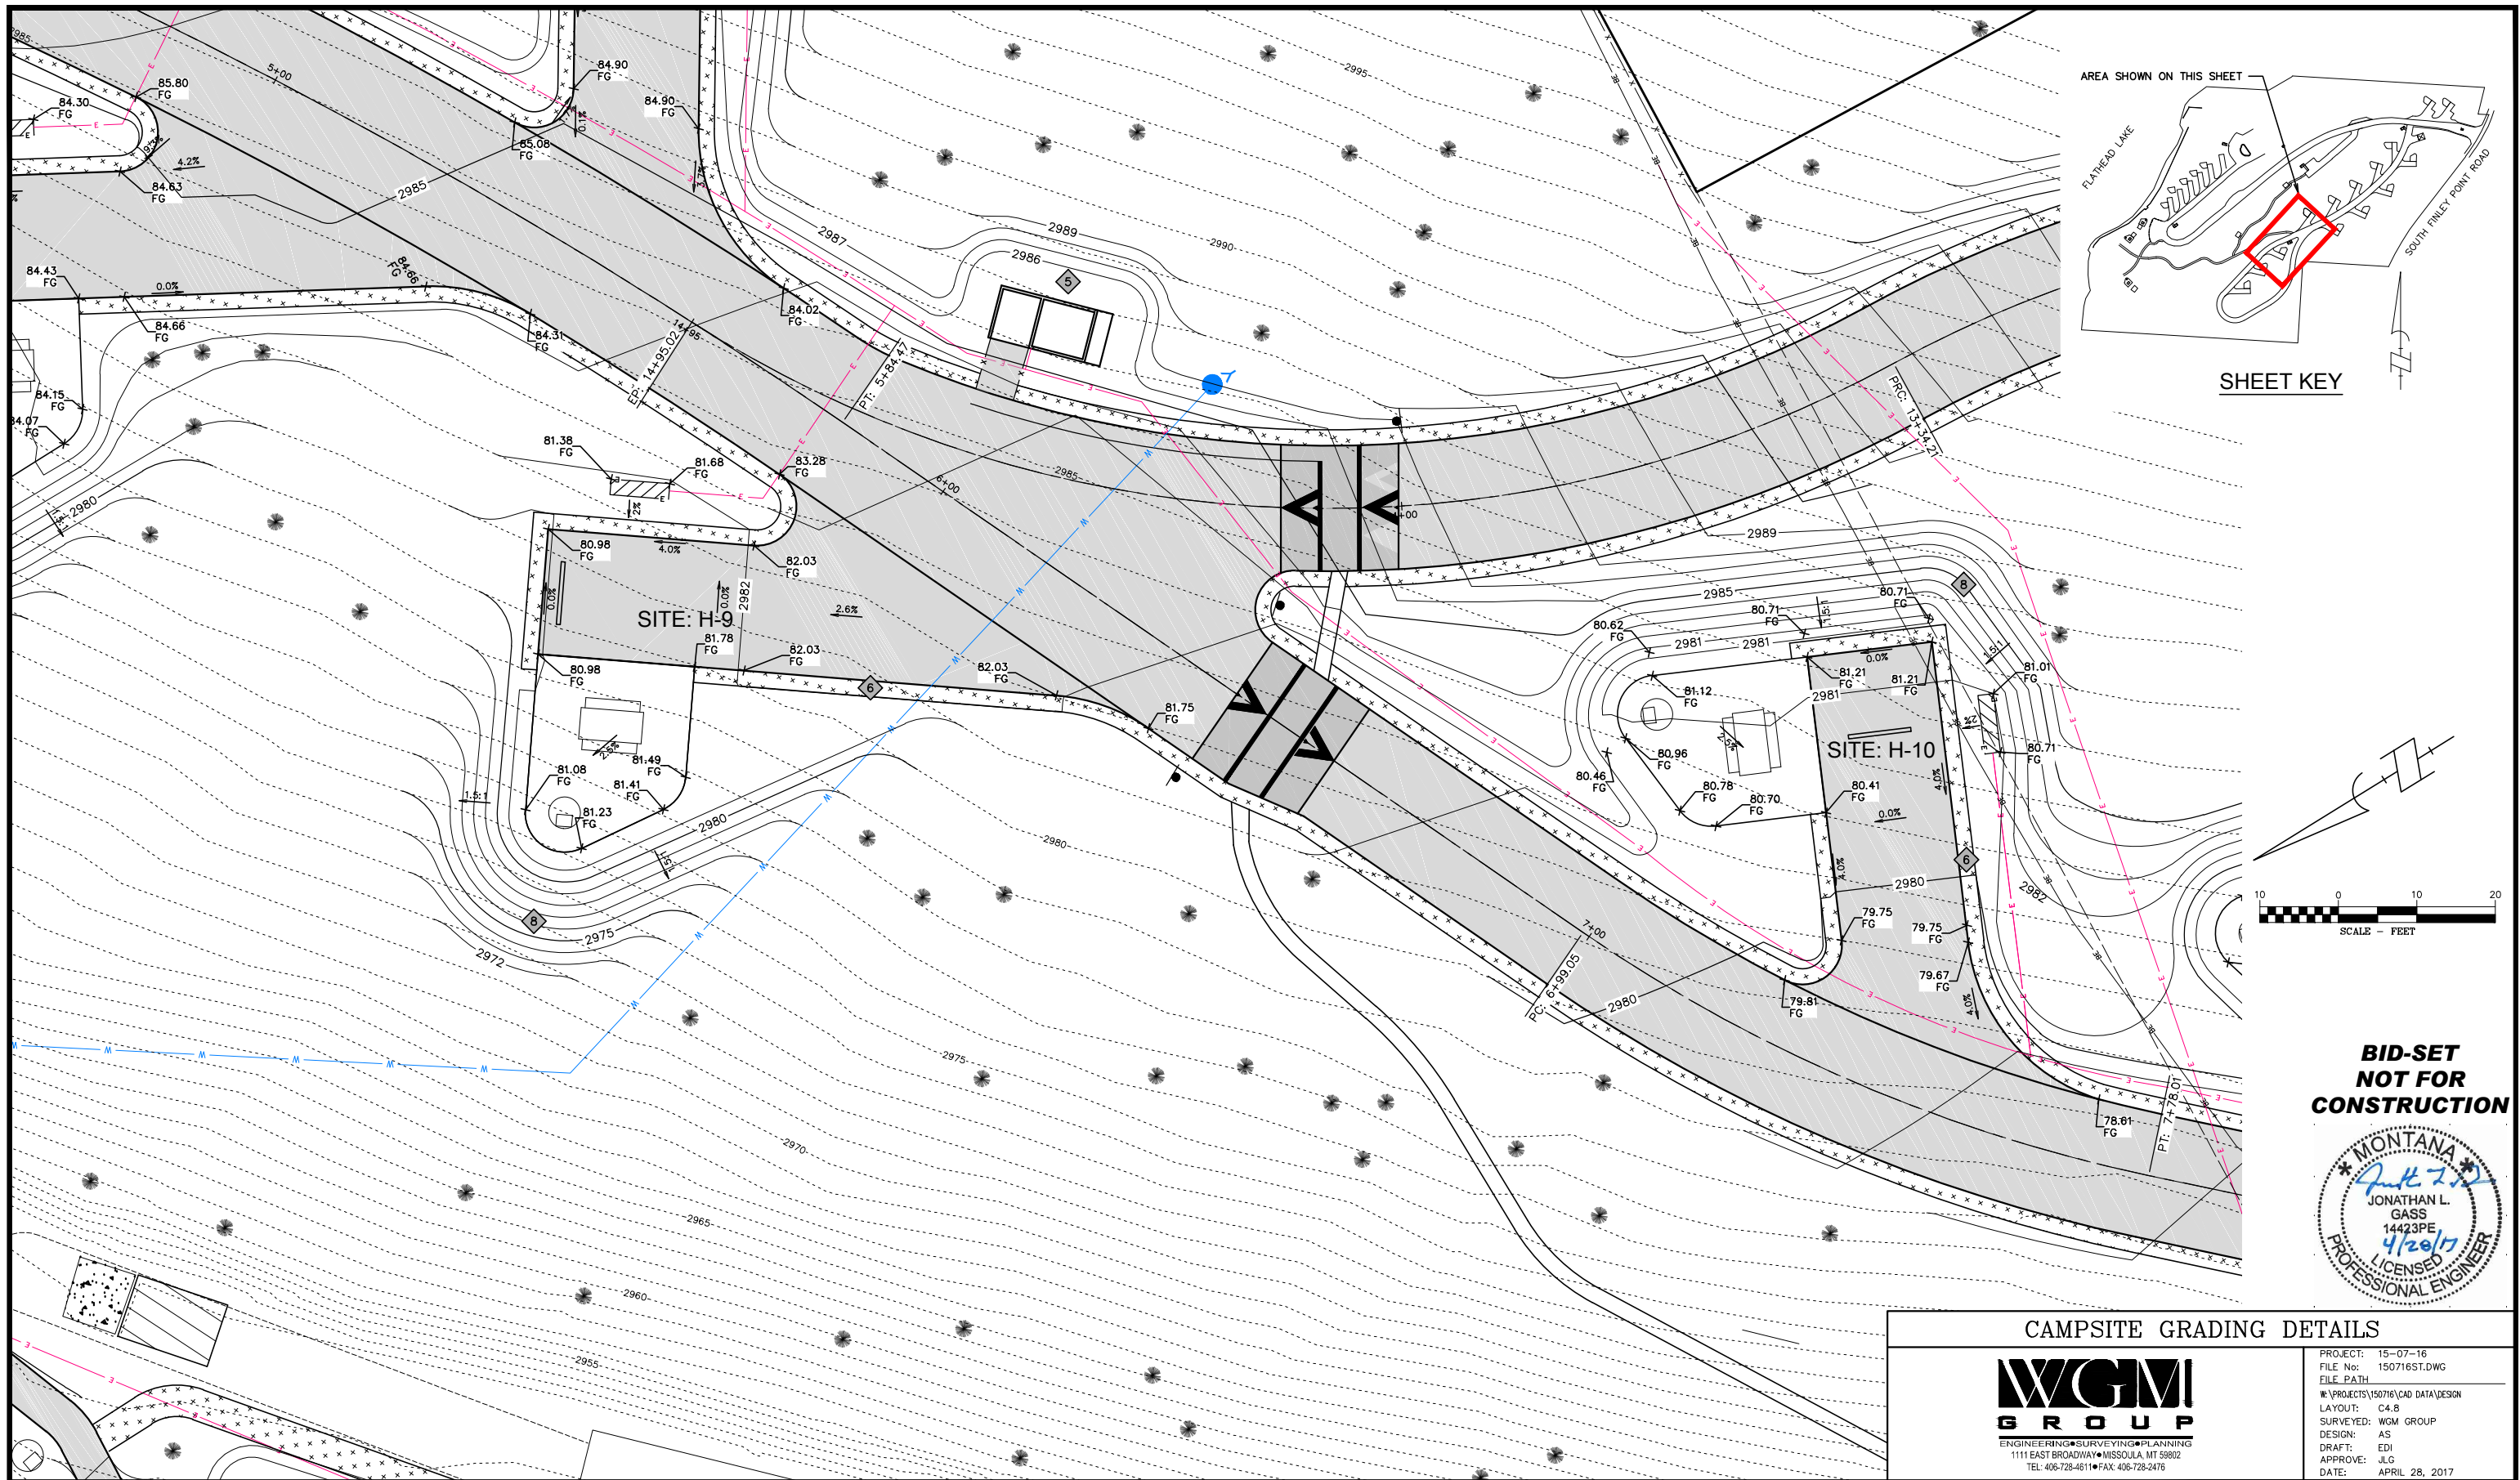

SHEET KEY

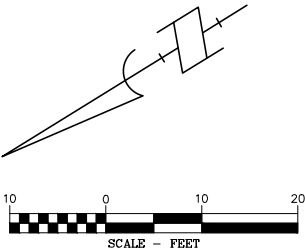

**BID-SET
NOT FOR
CONSTRUCTION**



CAMPSITE GRADING DETAILS



PROJECT:	15-07-16
FILE No:	150716ST.DWG
FILE PATH:	
W:\PROJECTS\150716\CAD DATA\DESIGN	
LAYOUT:	C4.8
SURVEYED:	WGM GROUP
DESIGN:	AS
DRAFT:	EDI
APPROVE:	JLG
DATE:	APRIL 28, 2017


DRAWN BY:	DATE:	REVISED BY:	DATE:	APPROVED BY:	DATE:
CHECKED BY:	DATE:	APPROVED BY:	DATE:	APPROVED BY:	DATE:



**MONTANA
STATE PARKS**

**FINLEY POINT STATE PARK CAMPGROUND
REGION 1
FWP #7096123**

SHEET: C4.9



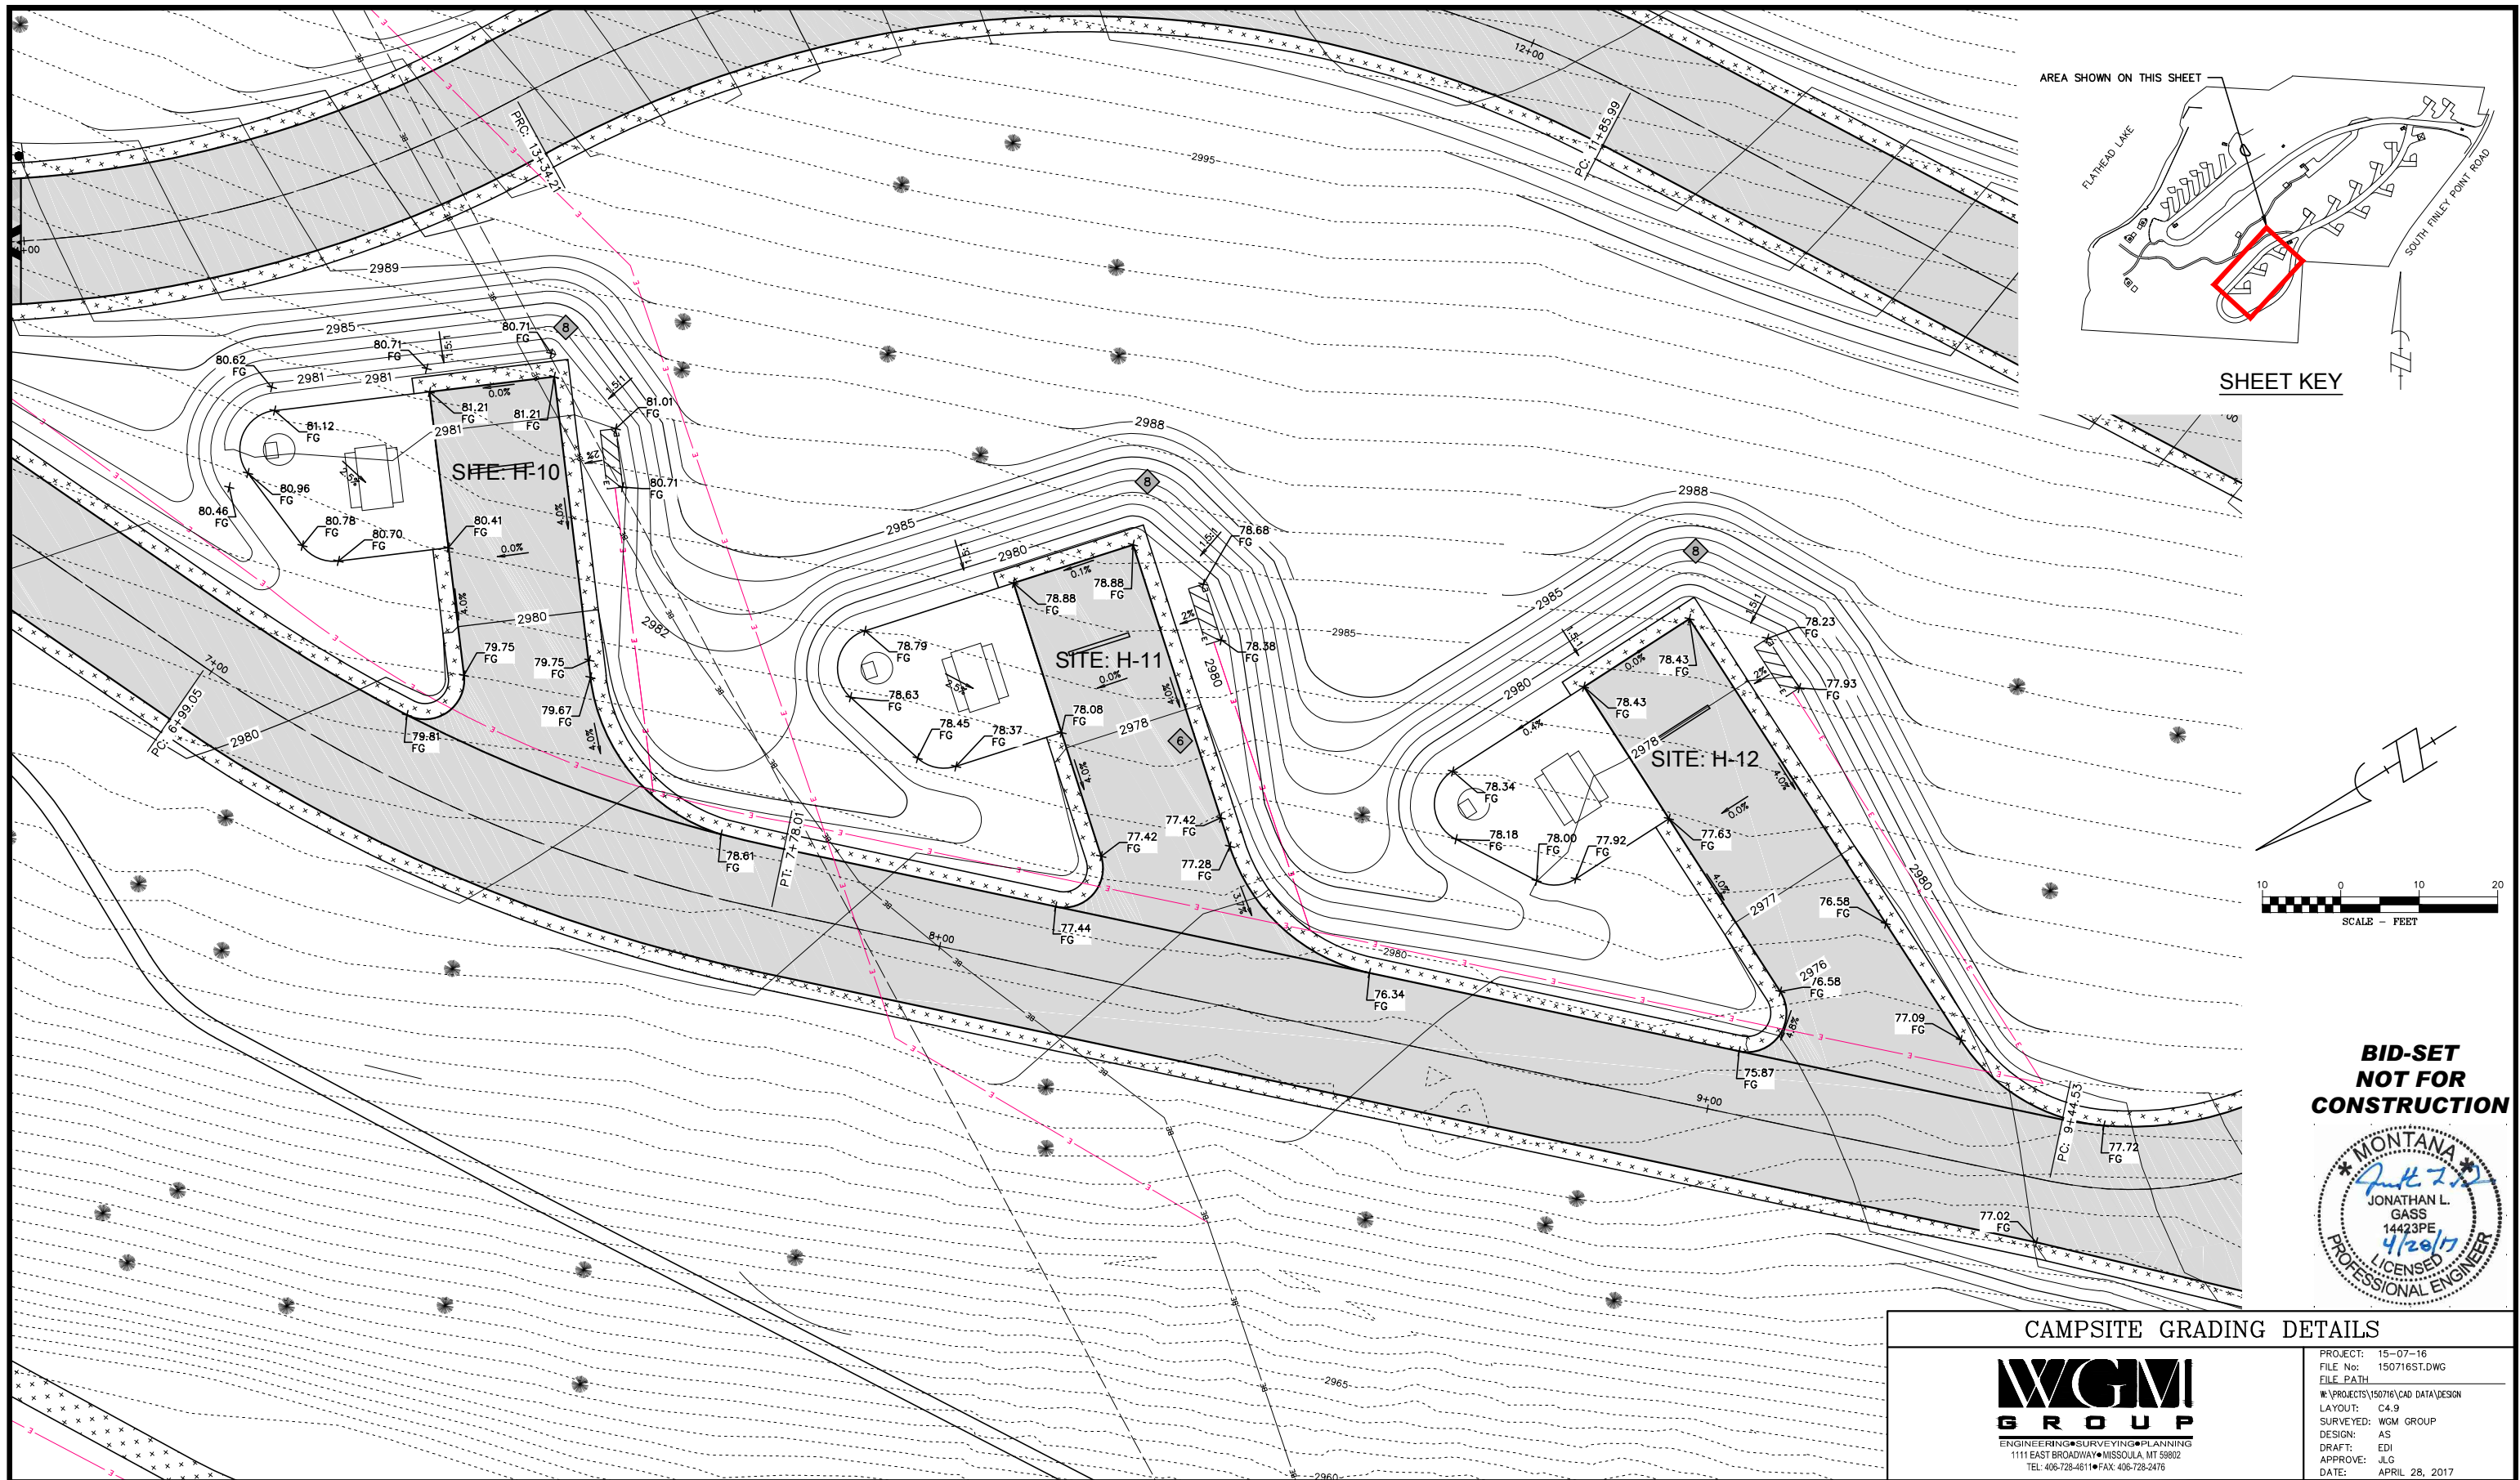


DRAWN BY:	DATE:	REVISED BY:	DATE:	APPROVED BY:	DATE:
CHECKED BY:	DATE:	APPROVED BY:	DATE:	APPROVED BY:	DATE:



FINLEY POINT STATE PARK CAMPGROUND
REGION 1
FWP #7096123

SHEET: C4.10

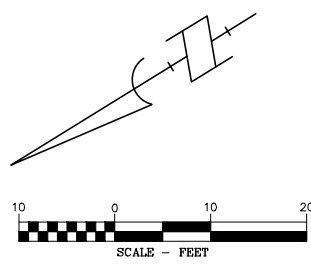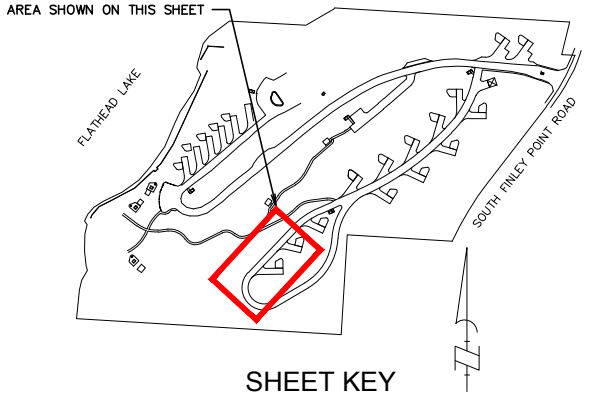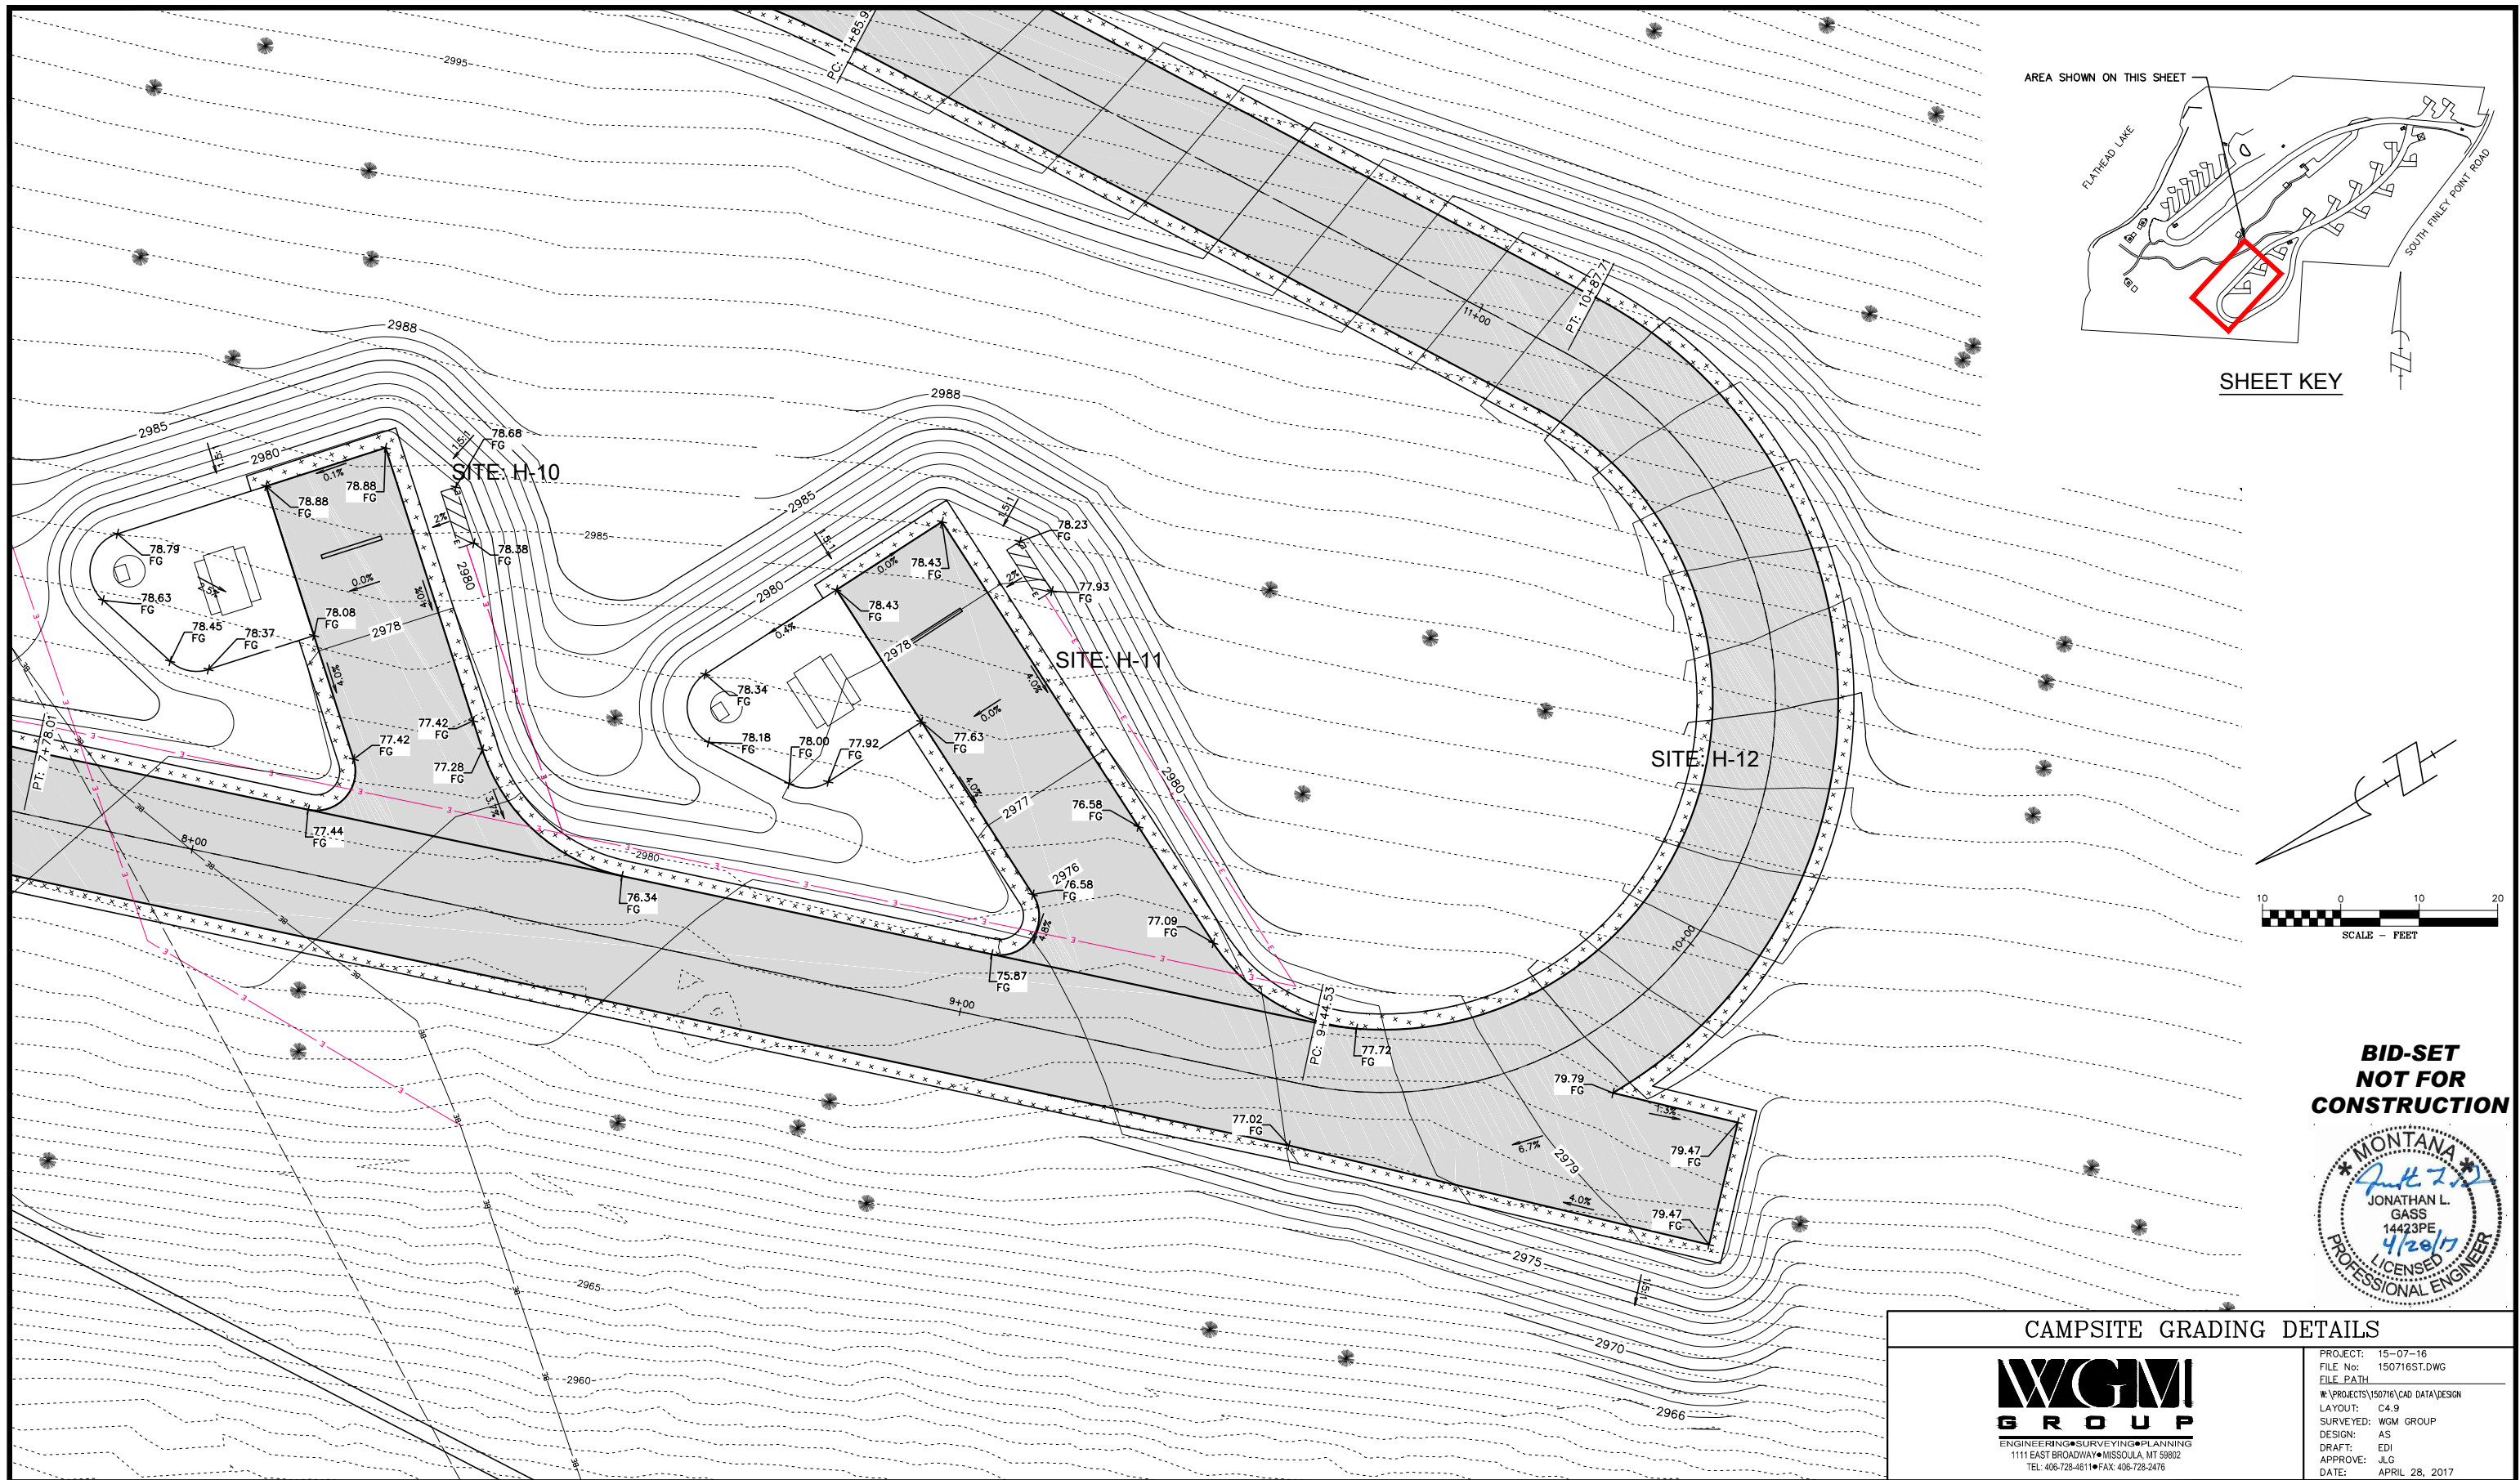

**BID-SET
NOT FOR
CONSTRUCTION**



CAMPSITE GRADING DETAILS



PROJECT:	15-07-16
FILE No:	150716ST.DWG
FILE PATH:	
W:\PROJECTS\150716\CAD DATA\DESIGN	
LAYOUT:	C4.9
SURVEYED:	WGM GROUP
DESIGN:	AS
DRAFT:	EDI
APPROVE:	JLG
DATE:	APRIL 28, 2017


DRAWN BY:	DATE:	REVISED BY:	DATE:	APPROVED BY:	DATE:
CHECKED BY:	DATE:	APPROVED BY:	DATE:	APPROVED BY:	DATE:




**FINLEY POINT STATE PARK CAMPGROUND
REGION 1**

FWP #7096123

SHEET: C4.11

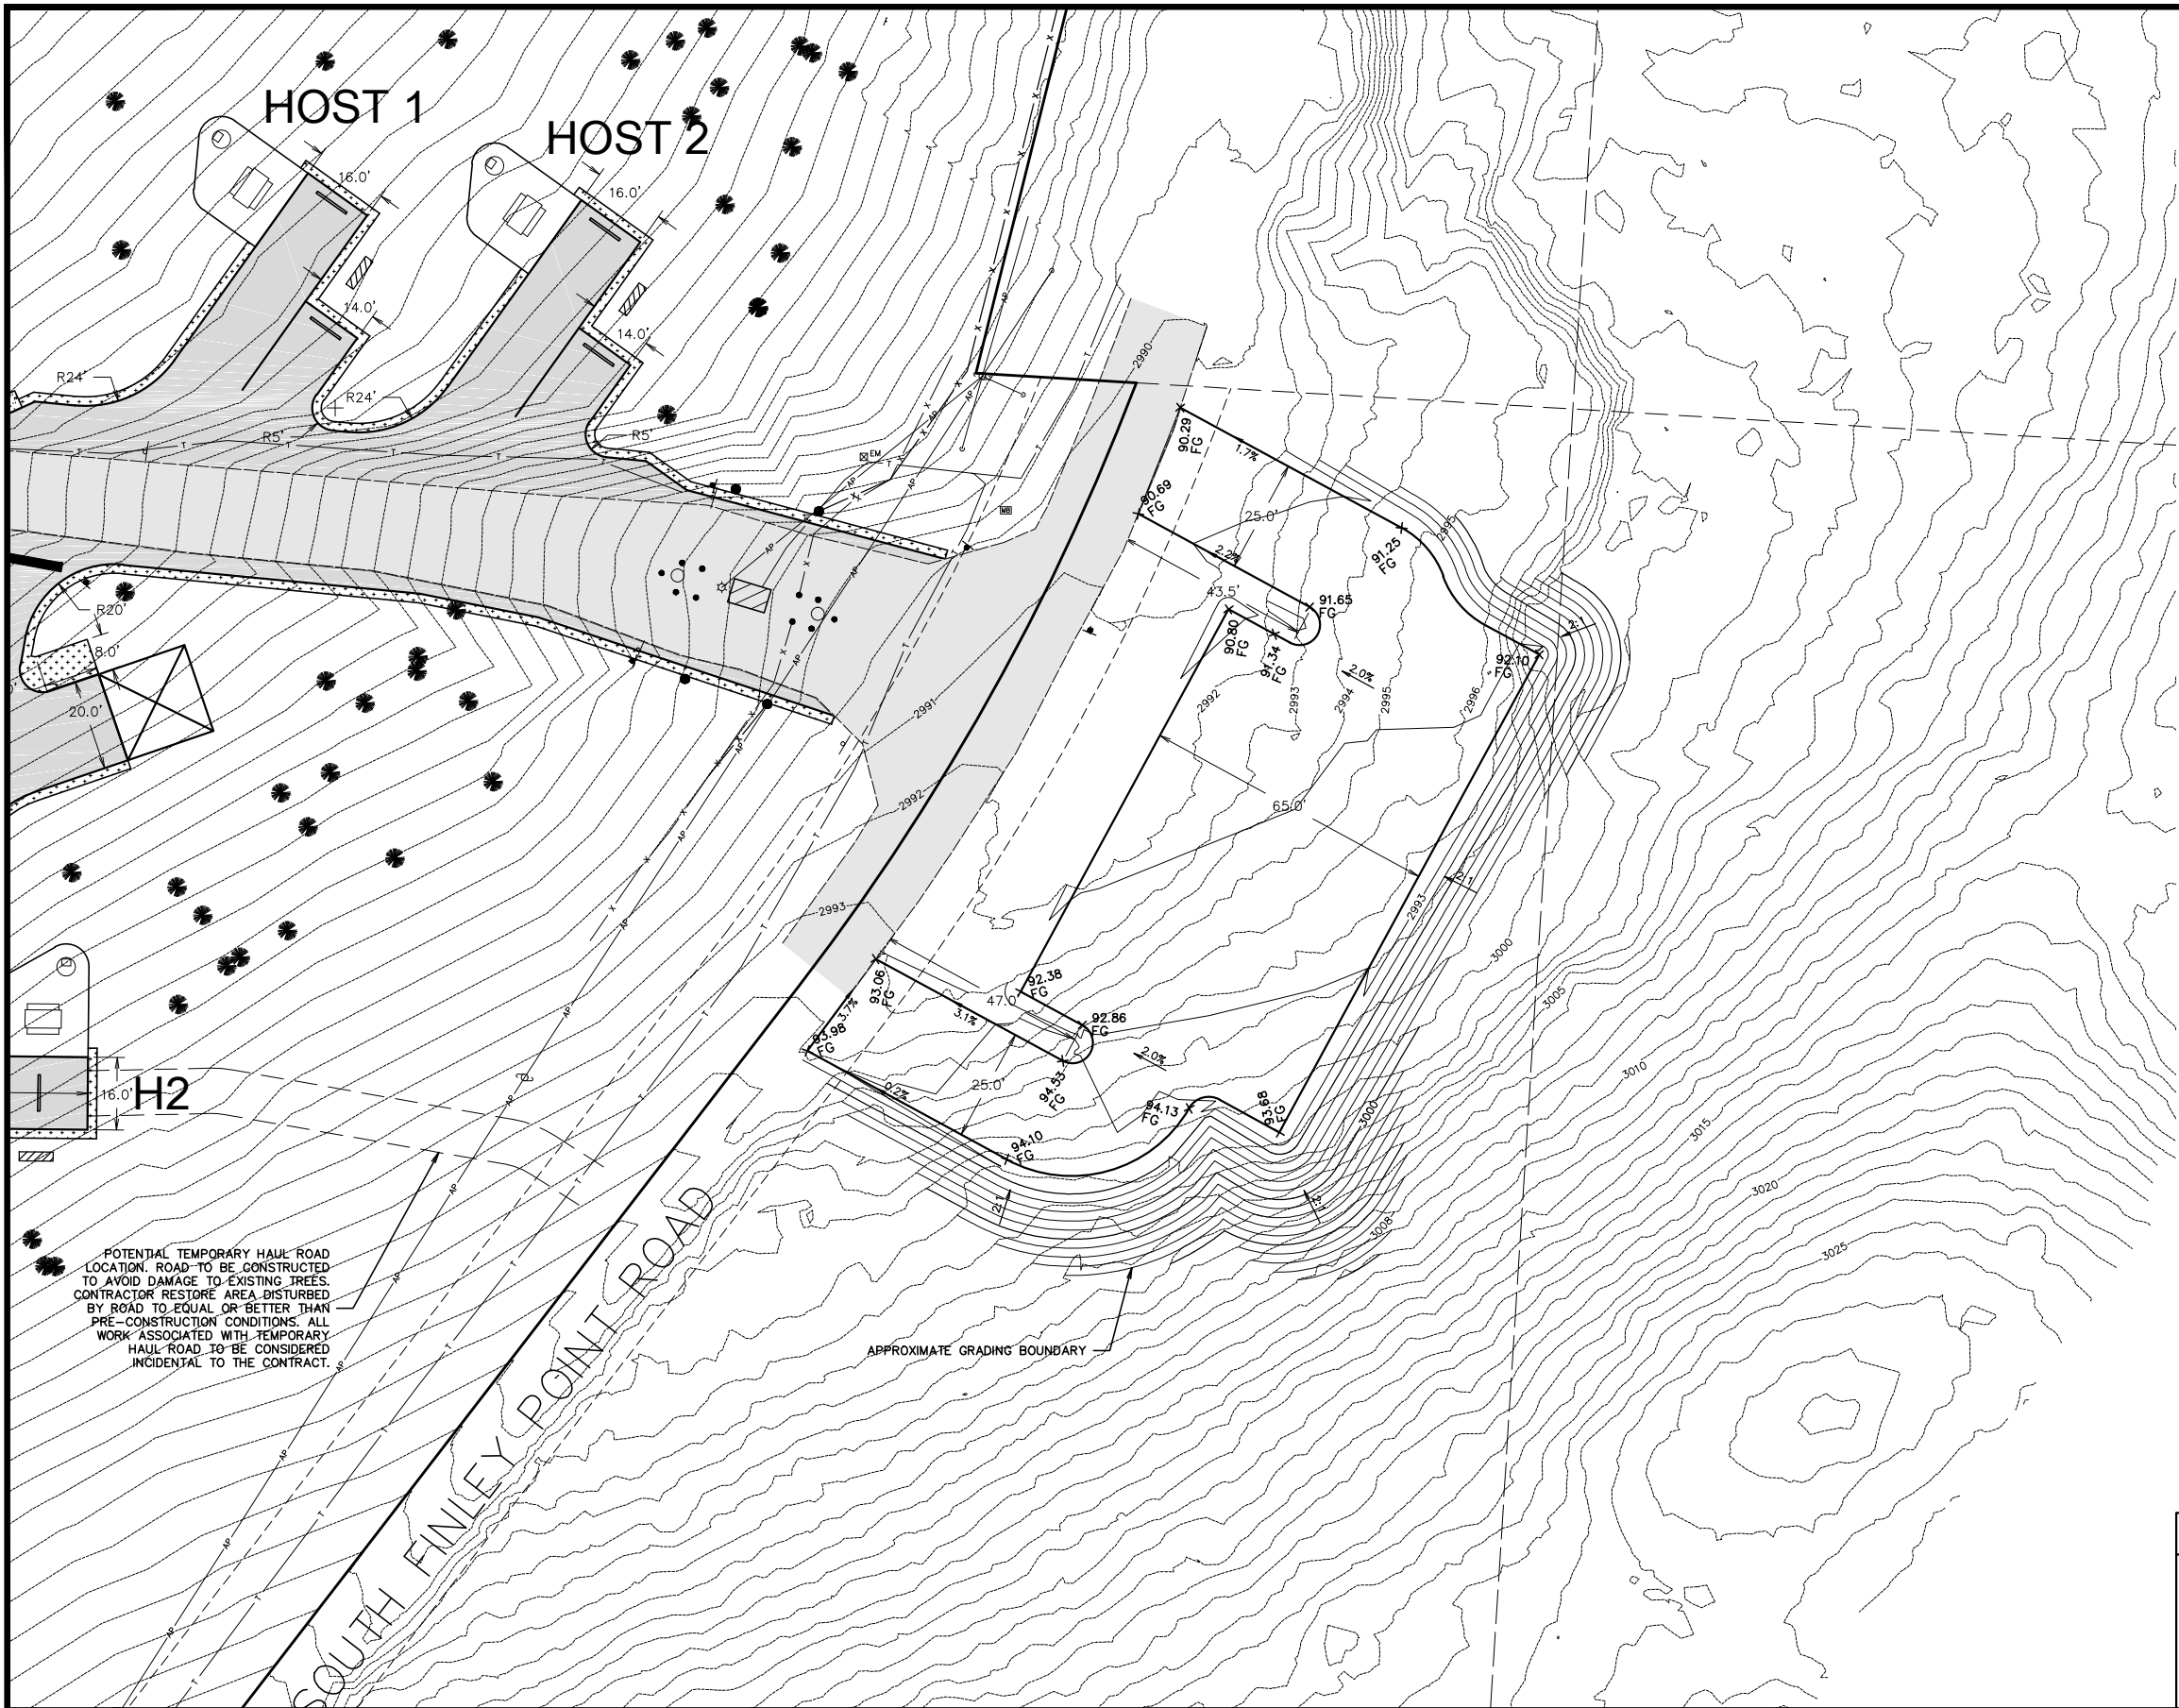


POTENTIAL TEMPORARY HAUL ROAD LOCATION. ROAD TO BE CONSTRUCTED TO AVOID DAMAGE TO EXISTING TREES. CONTRACTOR RESTORE AREA DISTURBED BY ROAD TO EQUAL OR BETTER THAN PRE-CONSTRUCTION CONDITIONS. ALL WORK ASSOCIATED WITH TEMPORARY HAUL ROAD TO BE CONSIDERED INCIDENTAL TO THE CONTRACT.

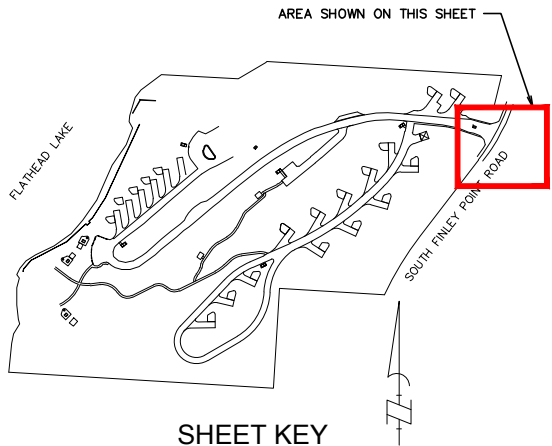


GRADING QUANTITIES
OVERFLOW PARKING AREA

EG VS FG
OUT = 2254 C.Y.
FILL = 12 C.Y.

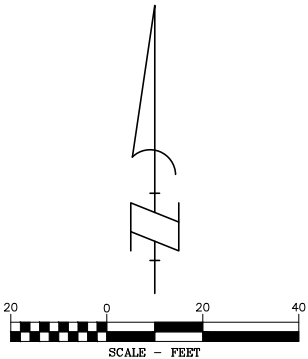

**BID-SET
NOT FOR
CONSTRUCTION**

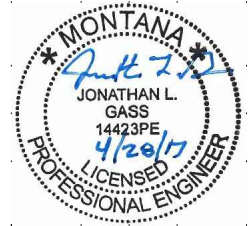

CAMP GRADING BORROW SITE GRADING	
 ENGINEERING • SURVEYING • PLANNING 1111 EAST BROADWAY • MISSOULA, MT 59802 TEL: 406-728-4611 • FAX: 406-728-2476	PROJECT: 15-07-16
	FILE No: 150716EAST PARKING OPTIONS.DWG
	FILE PATH:
	W:\PROJECTS\150716\CAD DATA\DESIGN
	LAYOUT: C4.10
DESIGNED: WGM GROUP	
DESIGN: AS	
DRAFT: EDI	
APPROVE: JLG	
DATE: APRIL 28, 2017	

DRAWN BY:	DATE:	REVISED BY:	DATE:	APPROVED BY:	DATE:
CHECKED BY:	DATE:	APPROVED BY:	DATE:	APPROVED BY:	DATE:



**MONTANA
STATE PARKS**

FINLEY POINT STATE PARK CAMPGROUND
REGION 1
FWP #7096123



SHEET: C4.12

LEGEND- (THIS SHEET)

POTENTIAL TOPSOIL WASTING AREAS

NOTES:
(THIS SHEET)

- 1) SPREAD TOPSOIL TO A MINIMUM OF 1-FOOT THICKNESS OVER ALL DISTURBED AREAS IN THE UPPER CAMPGROUND PROJECT AREA.
- 2) EXCESS TOPSOIL TO BE WASTED IN THE AREAS SHOWN ON THIS SHEET. MAXIMUM TOPSOIL DEPTH TO BE 2- FEET.
- 3) CONTRACTOR TO MINIMIZE TOPSOIL WASTING IMPACT ON TREES. MAXIMUM TOPSOIL DEPTH ADJACENT TO TREES TO BE 6".
- 4) CONSULT WITH ENGINEER PRIOR TO WASTING TOPSOIL IN AREAS OUTSIDE OF THOSE DESIGNATED ON THIS SHEET.
- 5) ALL AREAS OF TOP SOIL WASTING TO RECEIVE HYDRAULIC SEEDING.

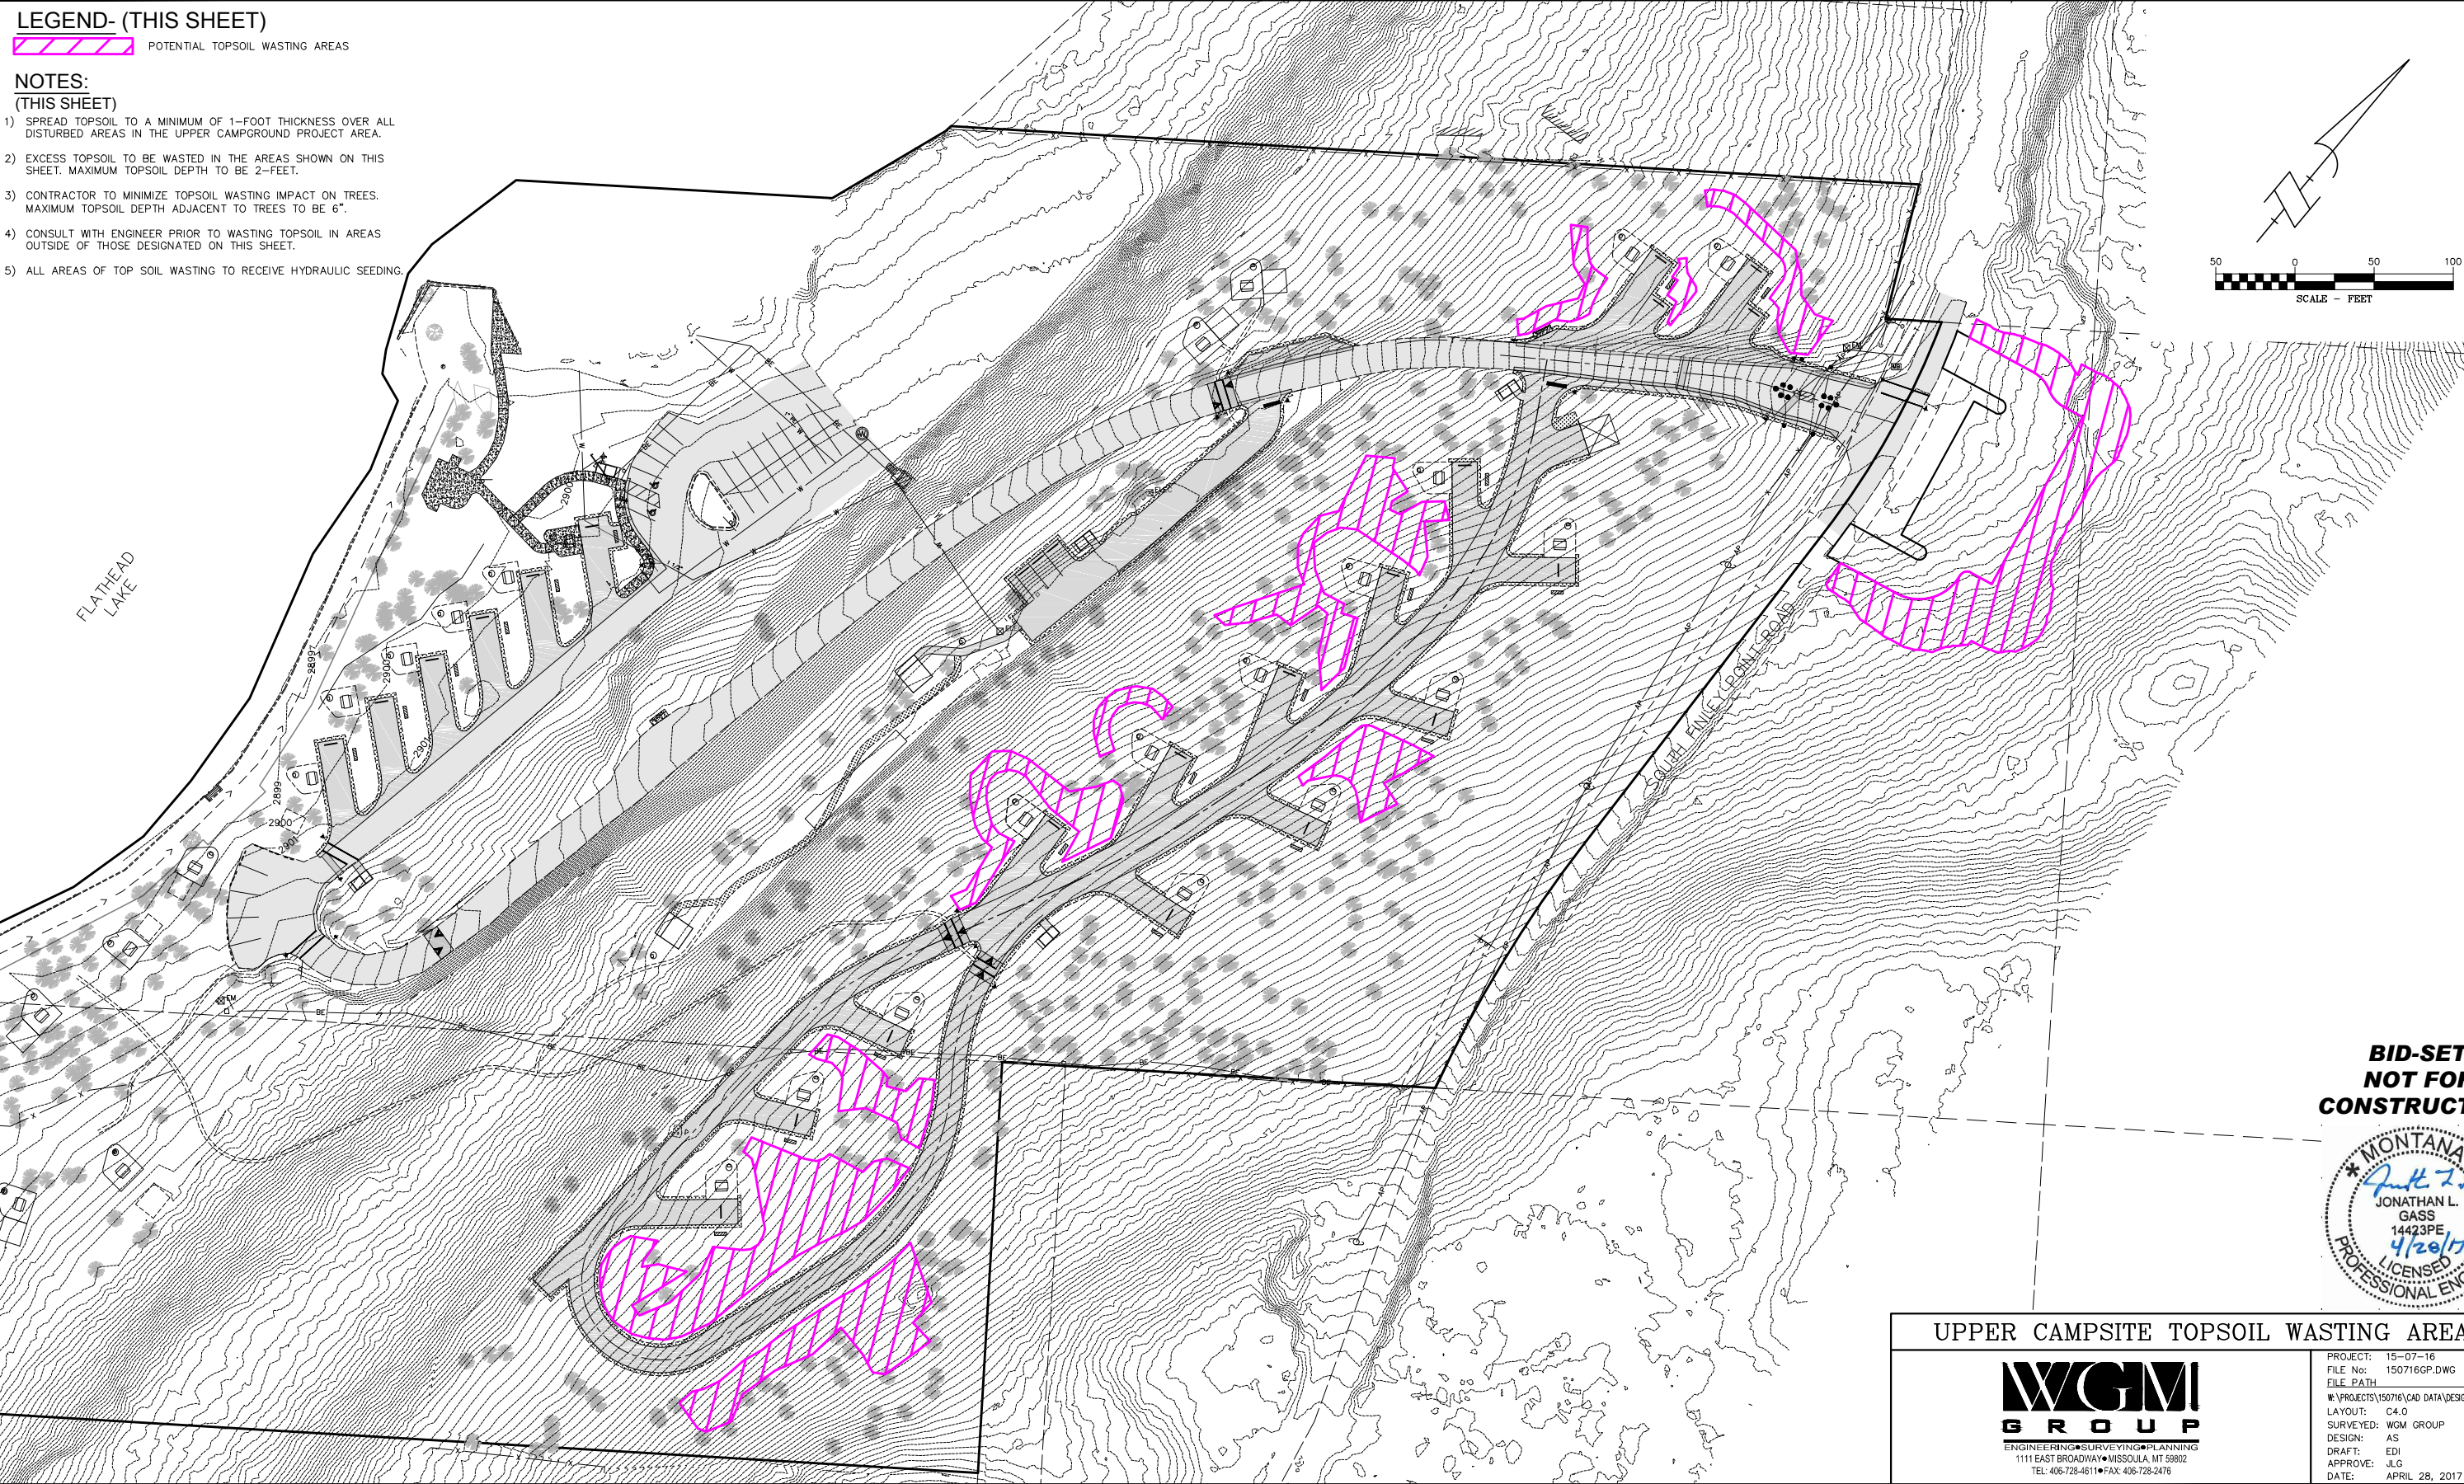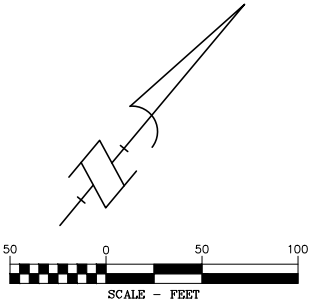

**BID-SET
NOT FOR
CONSTRUCTION**



UPPER CAMPSITE TOPSOIL WASTING AREAS

ENGINEERING • SURVEYING • PLANNING
1111 EAST BROADWAY • MISSOULA, MT 59802
TEL: 406-728-4611 • FAX: 406-728-2476

PROJECT: 15-07-16
FILE No: 150716GP.DWG
FILE PATH:
W:\PROJECTS\150716\CAD DATA\DESIGN
LAYOUT: C4.0
SURVEYED: WGM GROUP
DESIGN: AS
DRAFT: EDI
APPROVE: JLG
DATE: APRIL 28, 2017

DRAWN BY:	DATE:	REVISED BY:	DATE:	APPROVED BY:	DATE:
CHECKED BY:	DATE:	APPROVED BY:	DATE:	APPROVED BY:	DATE:



FINLEY POINT STATE PARK CAMPGROUND
REGION 1
FWP #7096123

SHEET: C4.13